


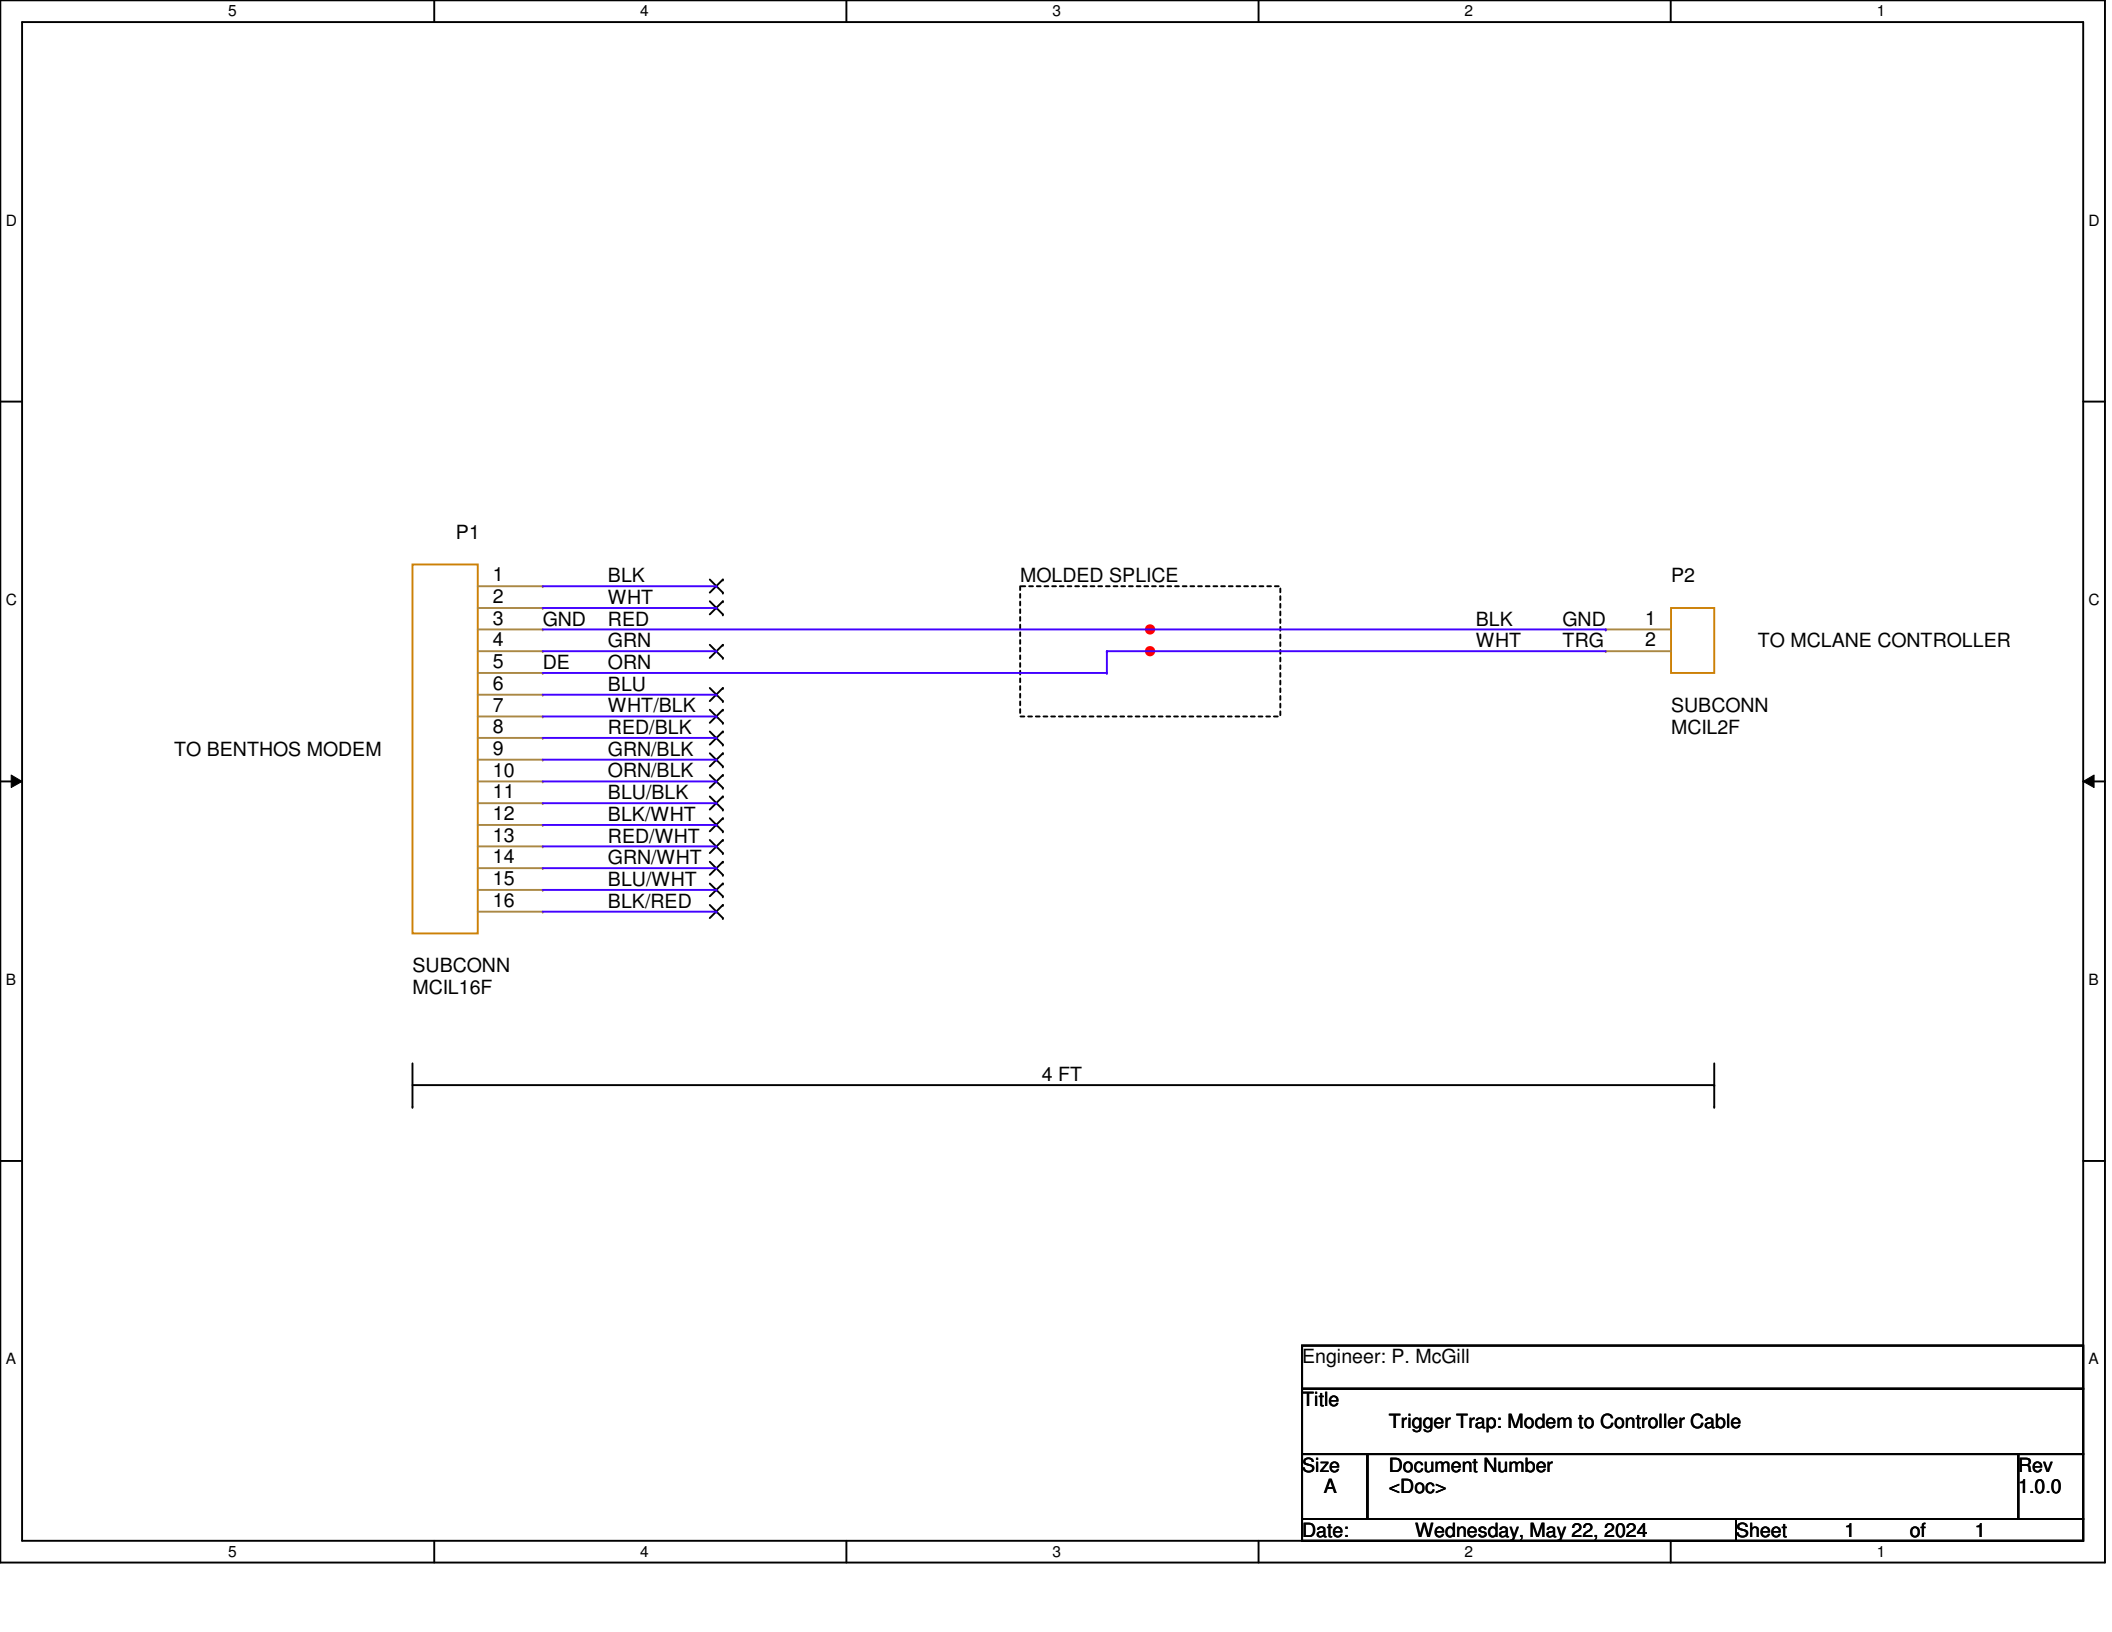

Engineer: P. McGill		
Title Trigger Trap: Modem to Controller Cable		
Size A	Document Number <Doc>	Rev 1.0.0
Date:	Wednesday, May 22, 2024	Sheet 1 of 1