


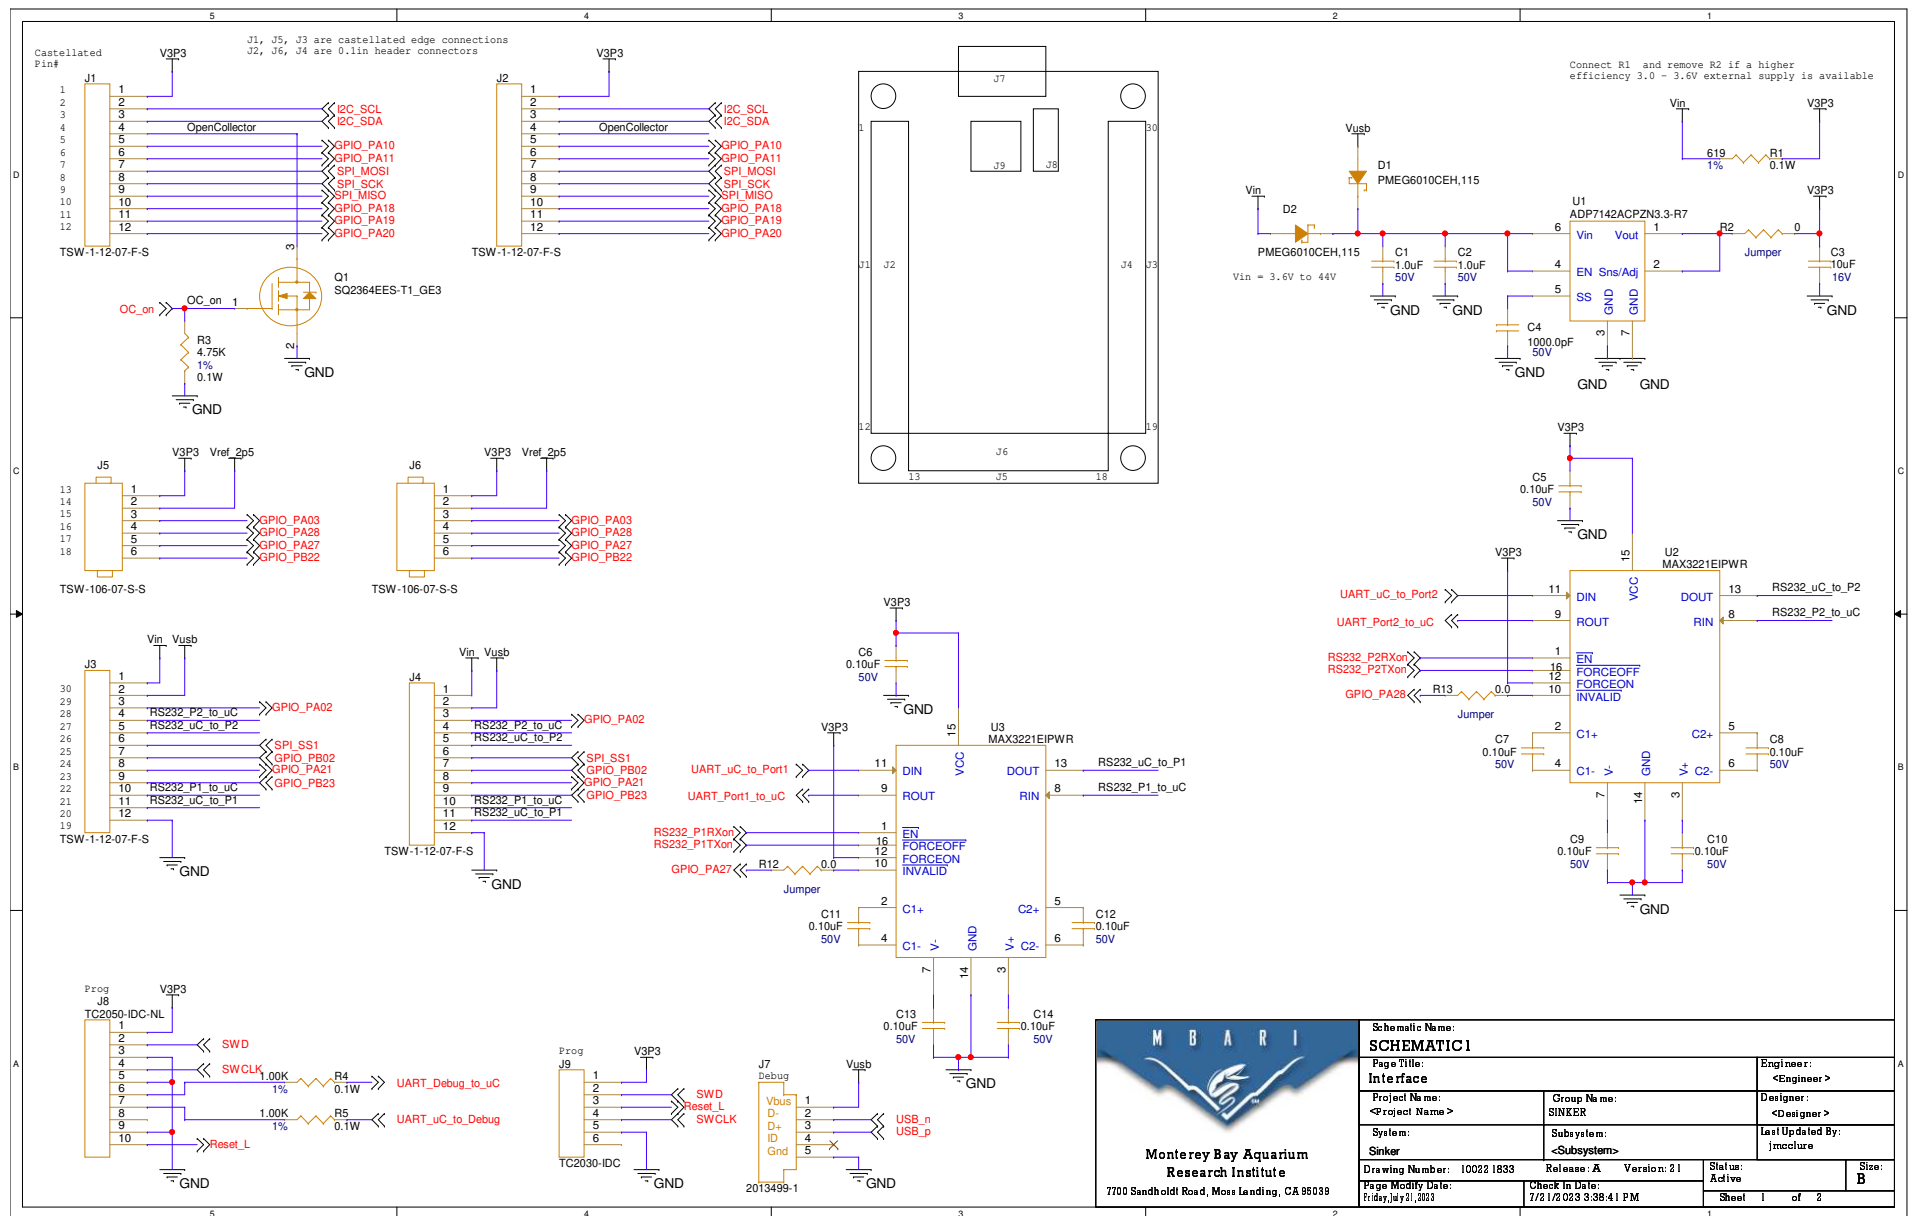



Schematic Name:				
SCHEMATIC1				
Page Title:			Engineer:	
uC_Sensors			<Engineer>	
Project Name:		Group Name:		Designer:
<Project Name>		SINKER		<Designer>
System:		Subsystem:		Last Updated By:
Sinker		<Subsystem>		Imccleure
Drawing Number:		Release:		Status:
10022 1833		A		Active
Version: 1		Size:		
B				
Page Modify Date:		Check In Date:		
Friday, March 2, 2023		2/21/23 03:38:41 PM		
Sheet		of		
2		2		