
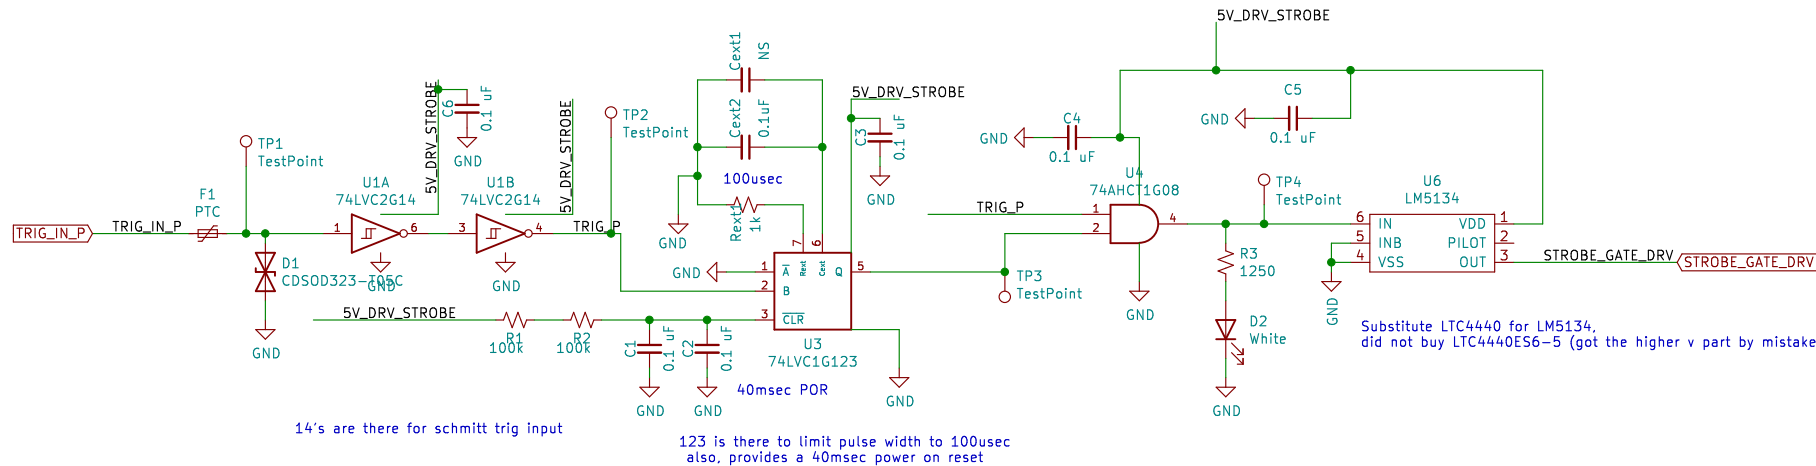
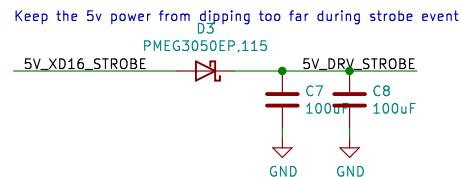


Connection to Compute Node

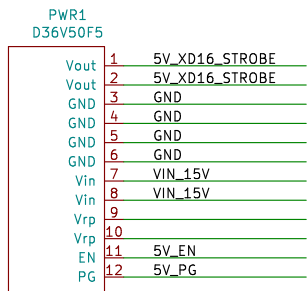

Sheet: /
File: ptvr_strobe_driver_v1.sch

Title:

Size: A4
KiCad E.D.A. kicad (5.1.12)-1

Date:

Rev:

Id: 1/1