


THE INFORMATION CONTAINED IN THIS DRAWING IS THE SOLE PROPERTY OF MBARI ANY REPRODUCTION IN PART OR WHOLE WITHOUT THE WRITTEN PERMISSION OF MBARI IS PROHIBITED.

REVISIONS				
ZONE	REV.	DESCRIPTION	DATE	APPROVED
	A	ORIGINAL RELEASE	9/13/2023	E.NICHOLSON

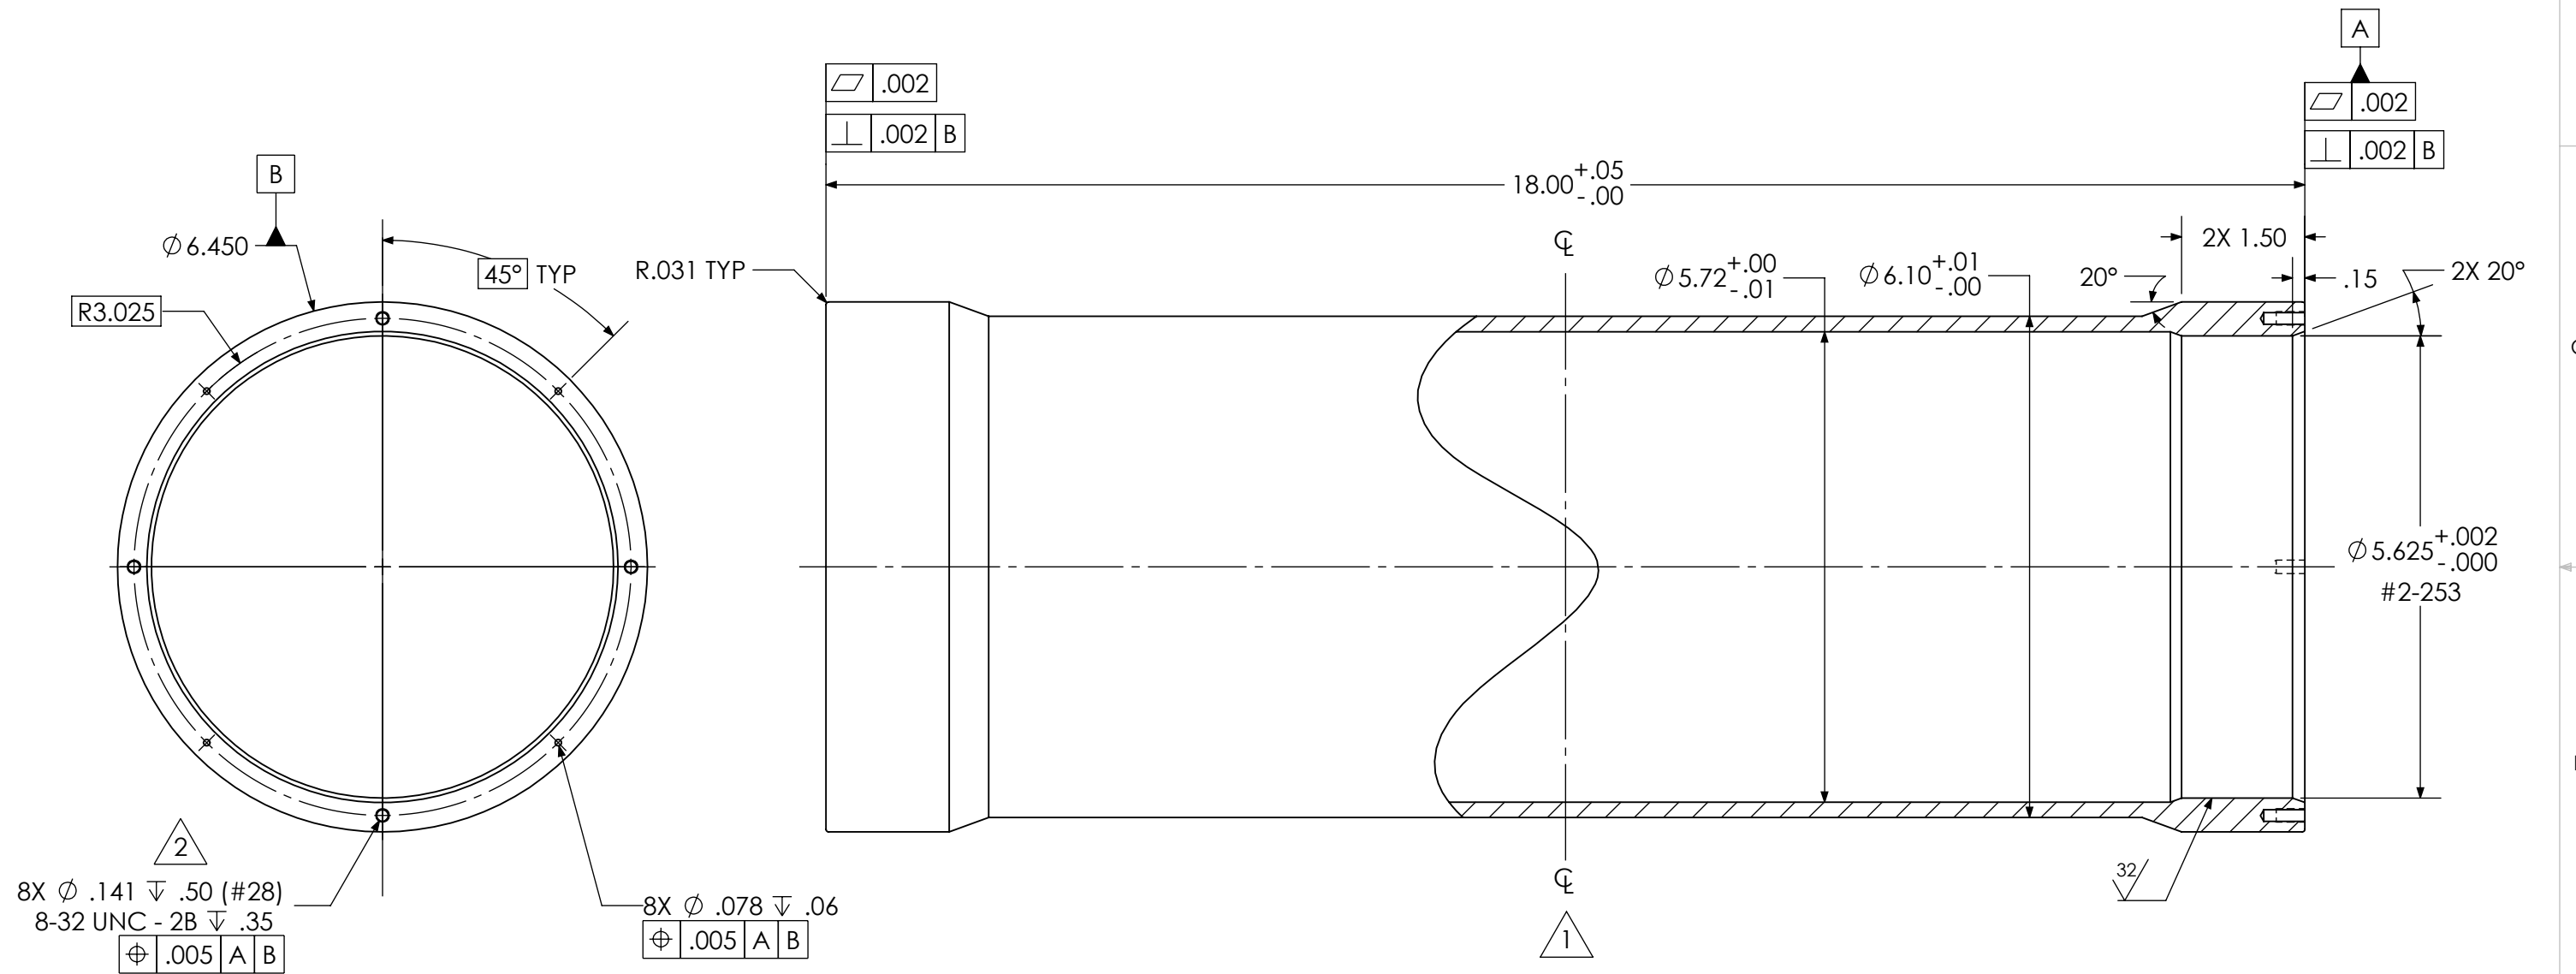

NOTES:

- | | |
|----|--|
| 1 | PART IS DIMENSIONED SYMETRICALLY ABOUT ALL INDICATED CENTER LINE. |
| 2 | SIZED FOR 60 % THREAD. |
| 3. | ANY MATERIAL PURCHASED MUST BE USA MILL CERTIFIED AND CONFORM TO AMS 4928. |
| 4. | SAFE WORKING DEPTH 1000 m |

UNLESS OTHERWISE SPECIFIED			APPROVALS		DATE		MONTEREY BAY AQUARIUM RESEARCH INSTITUTE 		
1 PLACE DIM ±1/16"	2 PLACE DIM ±.02	3 PLACE DIM ±.005	ANGLES ±1°	DRAWN: ENOCH NICHOLSON		2023-09-06		MBARI 7700 SANDHOLDT RD. MOSS LANDING, CA 95039 PH: (831) 775-1700	
- DIMENSIONS ARE IN INCHES. - DIMENSION LINES HELD AFTER PLATING. - REMOVE BURRS AND SHARP EDGES .015 MAX. - MACHINED FILLET RADII .015-.030. - $\pm .005$ FOR MACHINED DIAMETERS SHARING A C. - $\pm .1$ & $\pm .005$ OF MACHINED SURFACES .002 PER INCH. MAX .012 INCHES FOR SINGLE SURFACE. - $\sqrt{R}$ ON MACHINED SURFACES - $\sqrt{R}$ ON DRILLED HOLES				ENGINEER: ENOCH NICHOLSON		2023-09-06		HOUSING B TUBE	
				CHECKED: X		XX/XX/XXXX			
				PROJECT: 902306 SINKER					
MATERIAL: TI-6AL-4V				NHA:		100222002		SIZE B	DWG. NO. 100221909 REV. A
DO NOT SCALE DRAWING				WEIGHT: 12.36 LB.		SCALE 1:2		SHEET 1 OF 1	