



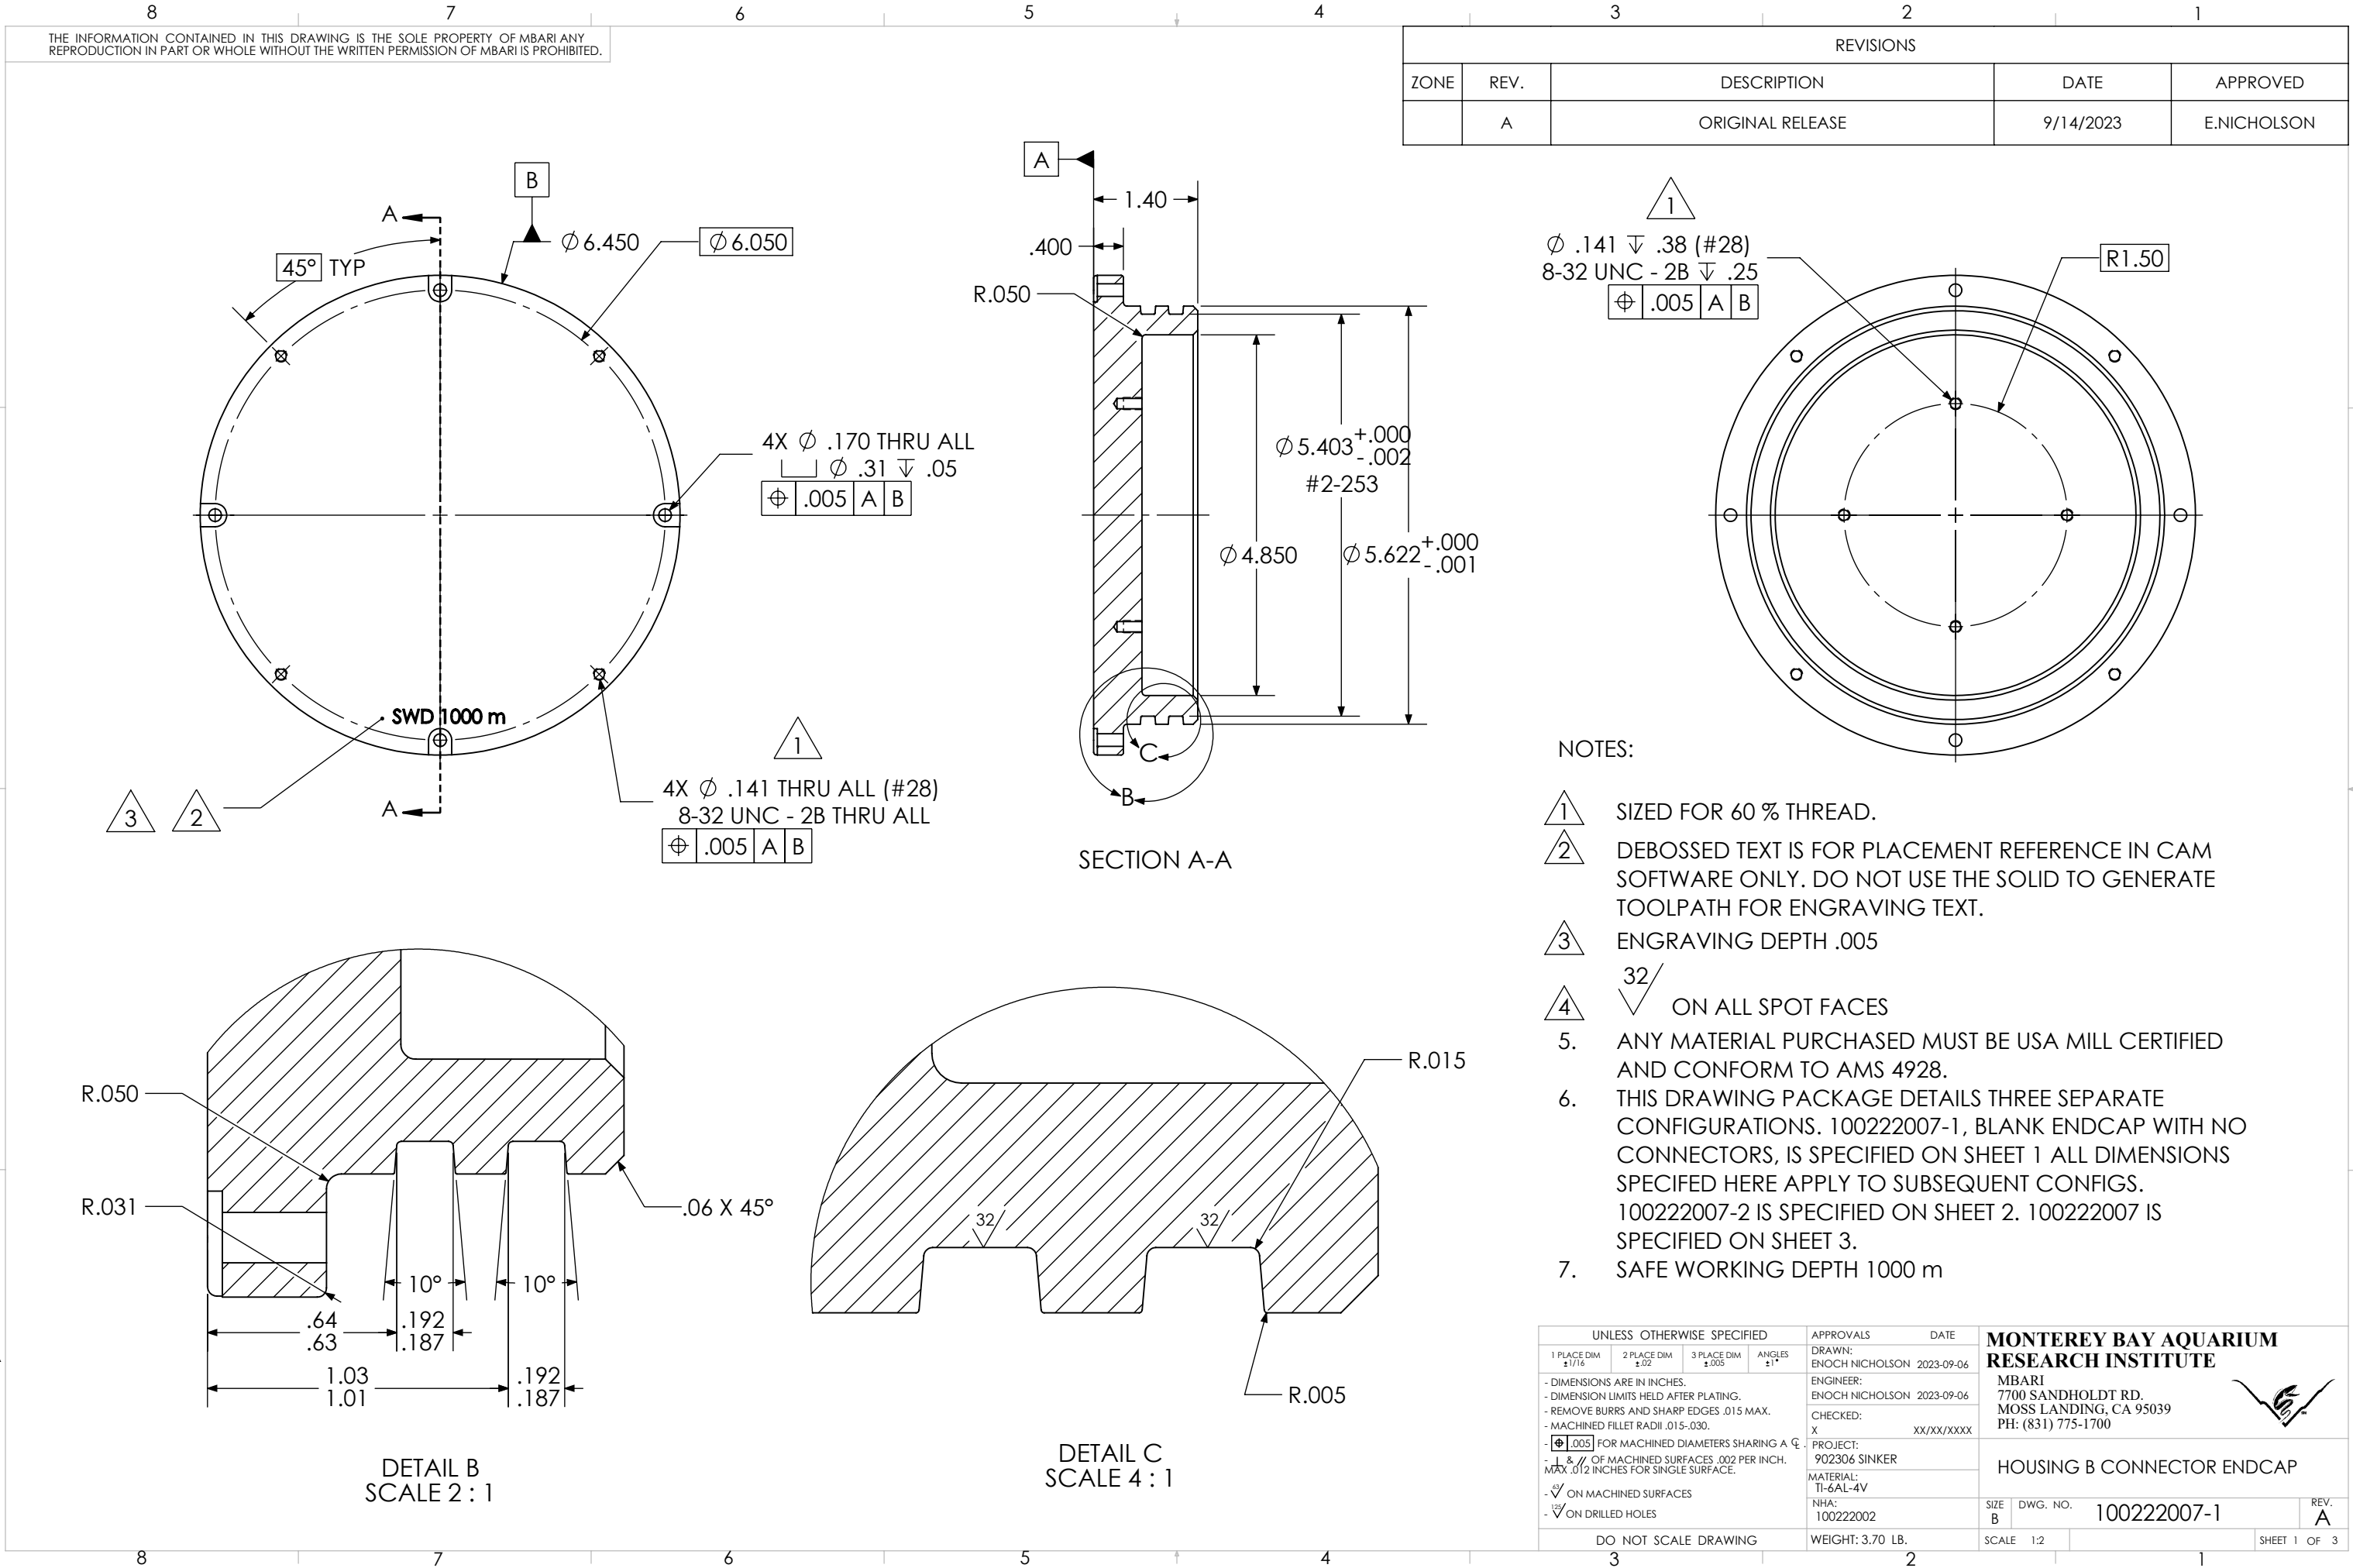

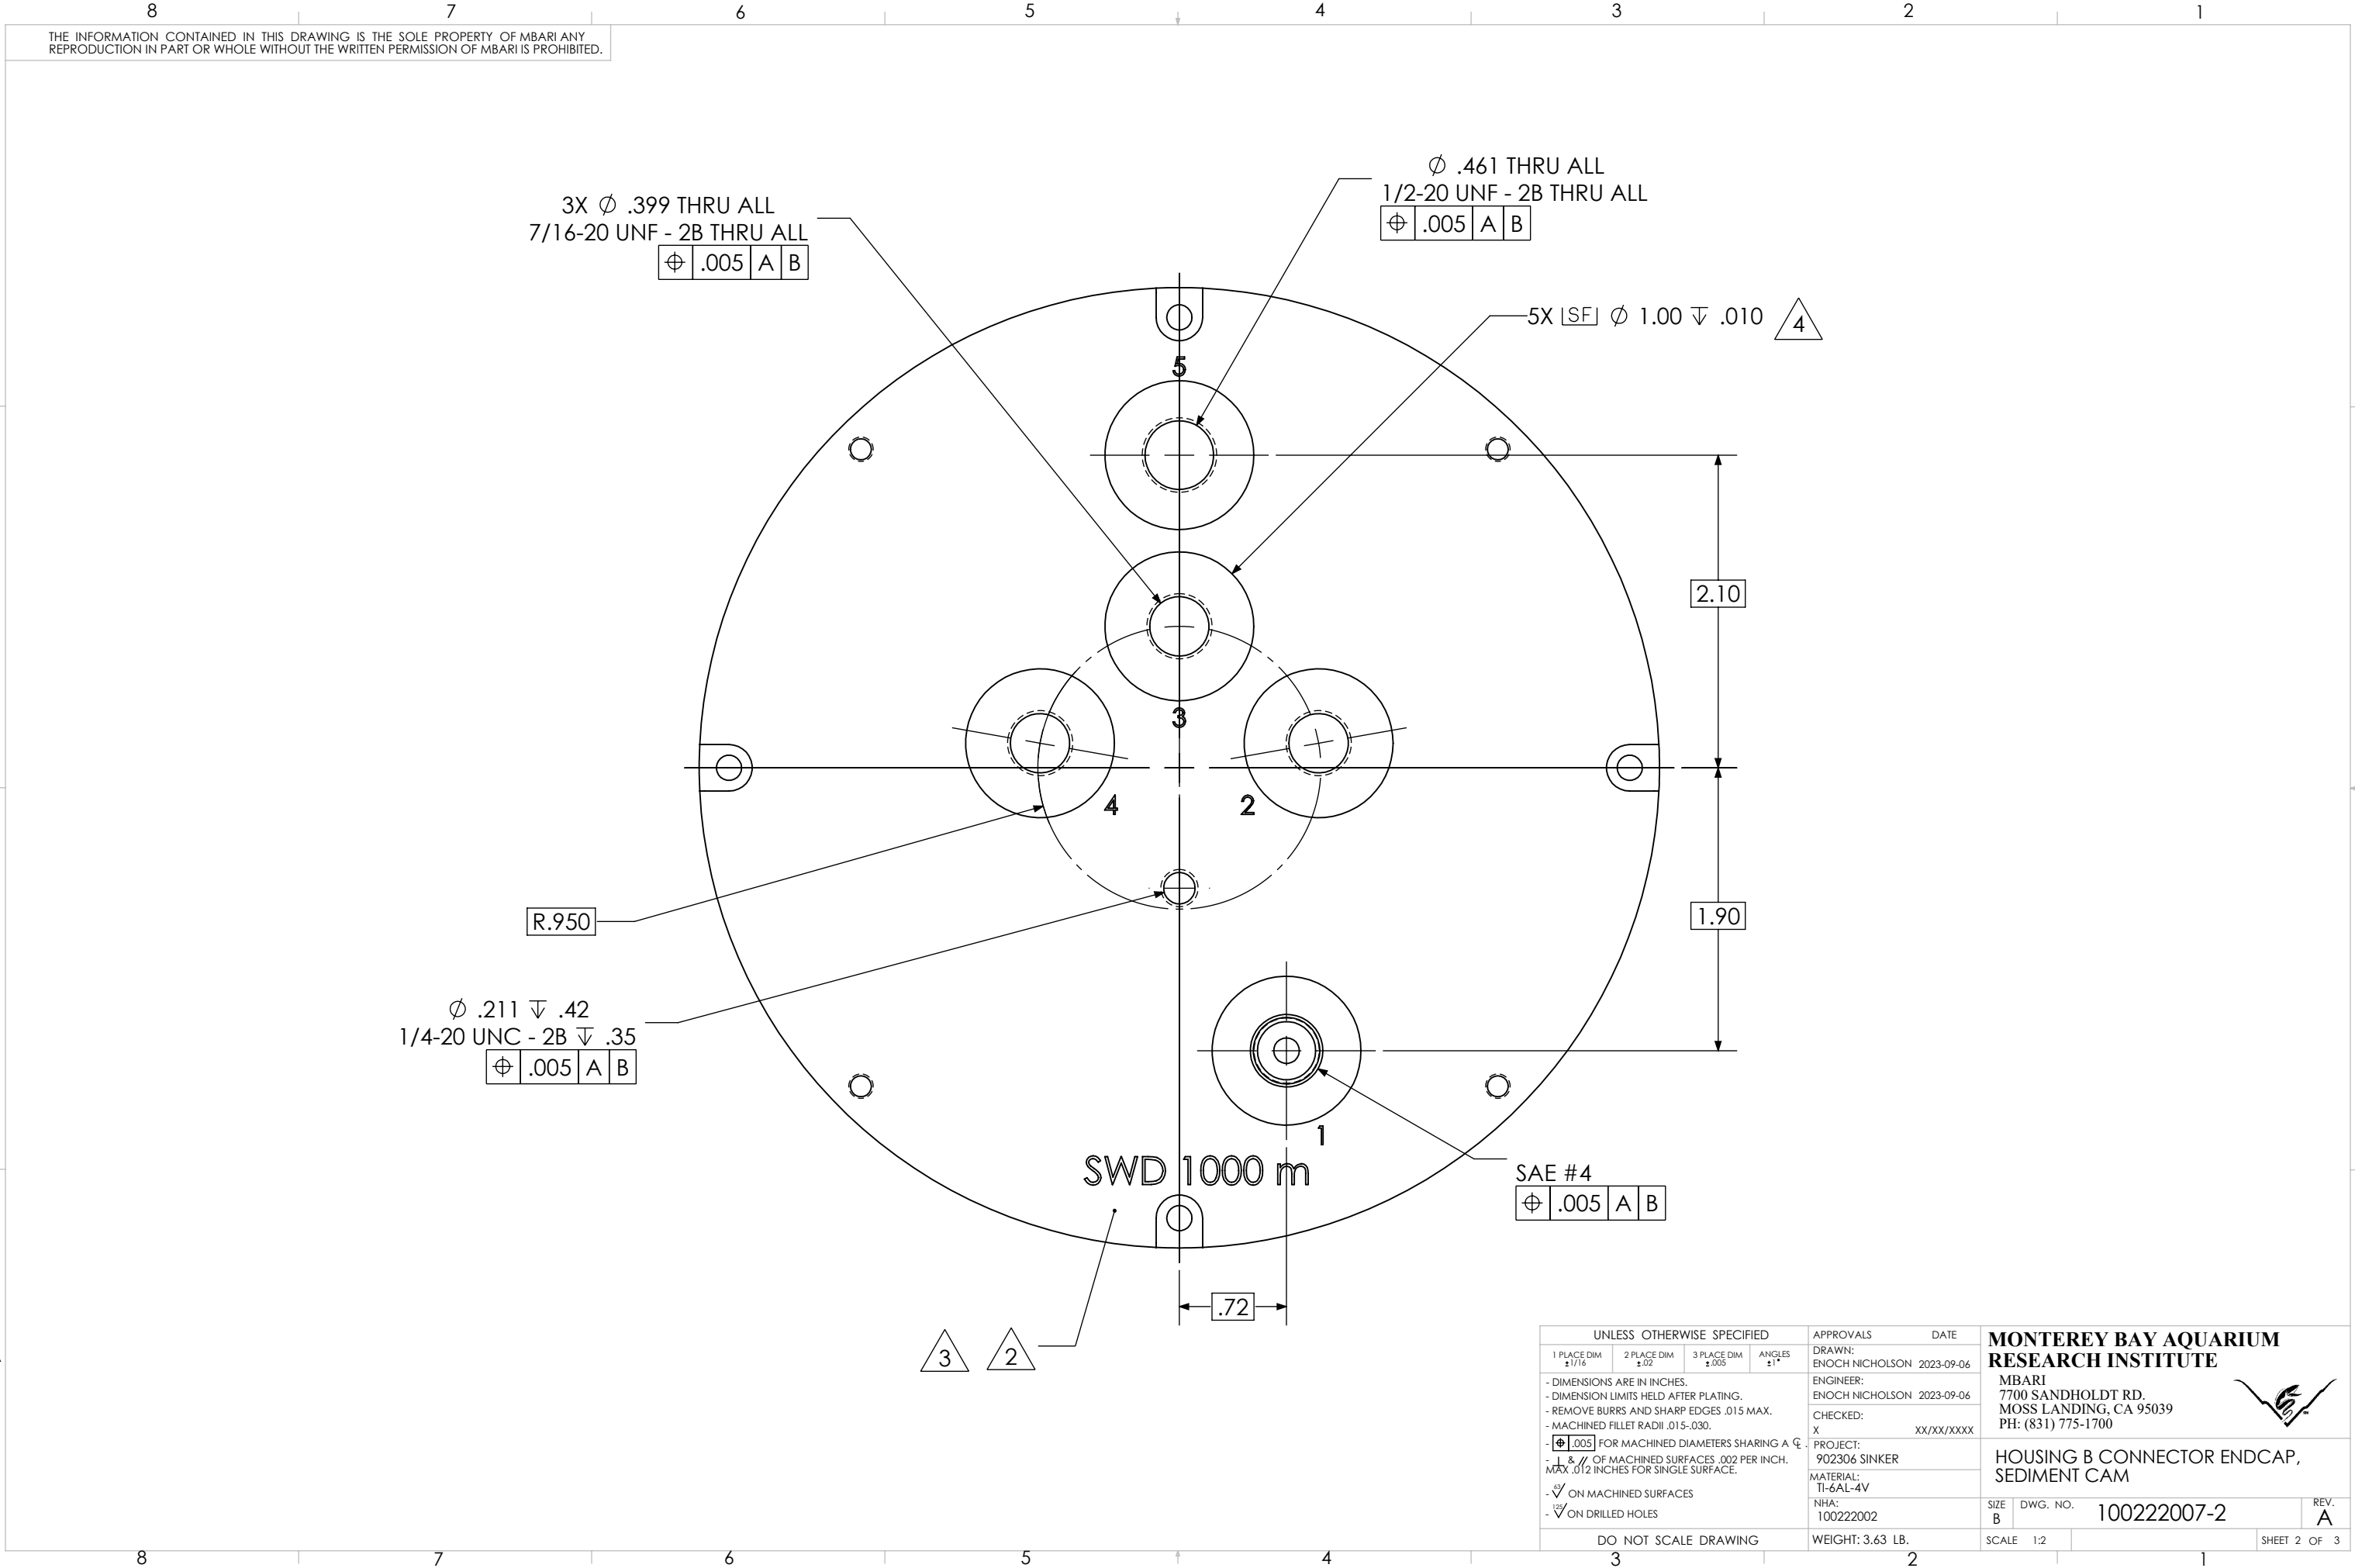

UNLESS OTHERWISE SPECIFIED				APPROVALS		DATE		MONTEREY BAY AQUARIUM RESEARCH INSTITUTE							
1 PLACE DIM ±1/16	2 PLACE DIM ±.02	3 PLACE DIM ±.005	ANGLES ±1°	DRAWN:		ENOCH NICHOLSON 2023-09-06									
- DIMENSIONS ARE IN INCHES. - DIMENSION LIMITS HELD AFTER PLATING. - REMOVE BURRS AND SHARP EDGES .015 MAX. - MACHINED FILLET RADII .015-.030. - $\phi .005$ FOR MACHINED DIAMETERS SHARING A ϕ. - $\perp$ & $\parallel$ OF MACHINED SURFACES .002 PER INCH. MAX. .012 INCHES FOR SINGLE SURFACE. - $\sqrt{\text{R}}$ ON MACHINED SURFACES - $\sqrt{\text{D}}$ ON DRILLED HOLES				ENGINEER:		ENOCH NICHOLSON 2023-09-06		MBARI 7700 SANDHOLDT RD. MOSS LANDING, CA 95039 PH: (831) 775-1700							
				CHECKED:		X XX/XX/XXXX									
								PROJECT:		902306 SINKER		HOUSING B CONNECTOR ENDCAP, SEDIMENT CAM			
								MATERIAL:		TI-6AL-4V					
				NHA:		100222002		SIZE B		DWG. NO. 100222007-2		REV. A			
DO NOT SCALE DRAWING				WEIGHT: 3.63 LB.				SCALE 1:2				SHEET 2 OF 3			

