




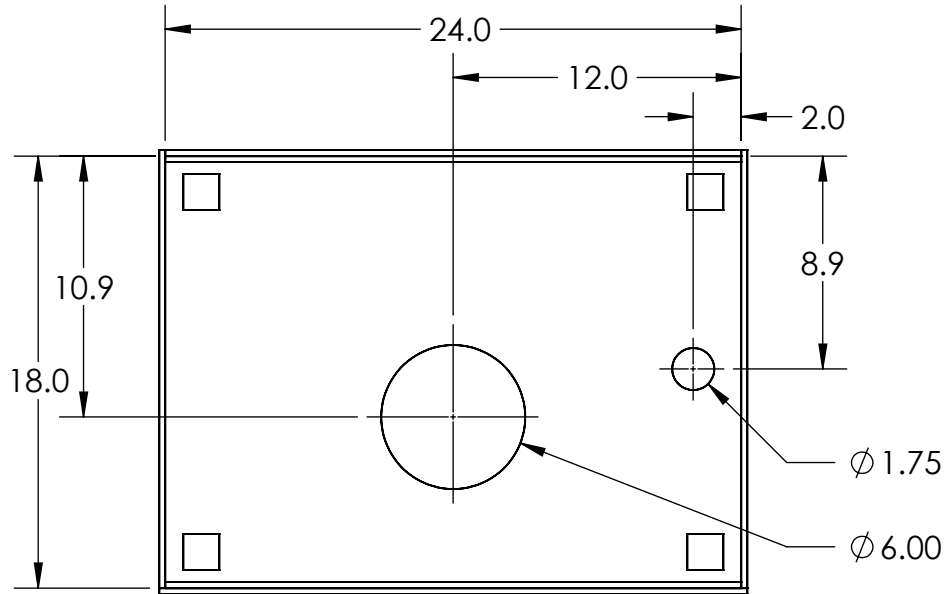


NOTES:


1. DESIRED INTERNAL DIMENSIONS ARE APPROX 24X18X12 AS INDICATED. FINAL INTERNAL DIMENSION SHOULD BE SELECTED BASED ON STANDARD MATERIAL SIZES.
2. AQUARIUM DRAWN WITH 1/4 (6mm) ACRYLIC AS CONSTRUCTION MATERIAL FOR REFERENCE. 1/2 IN (12mm) ACRYLIC WOULD ALSO BE SATISFACTORY.
3. 'TYP' APPENDED TO A DIMENSION INDICATES THAT THE DIMENSION IS 'TYPICAL' FOR PATTERNED OR MIRRORED FEATURES.
4. AQUARIUM LID NOT PICTURED.

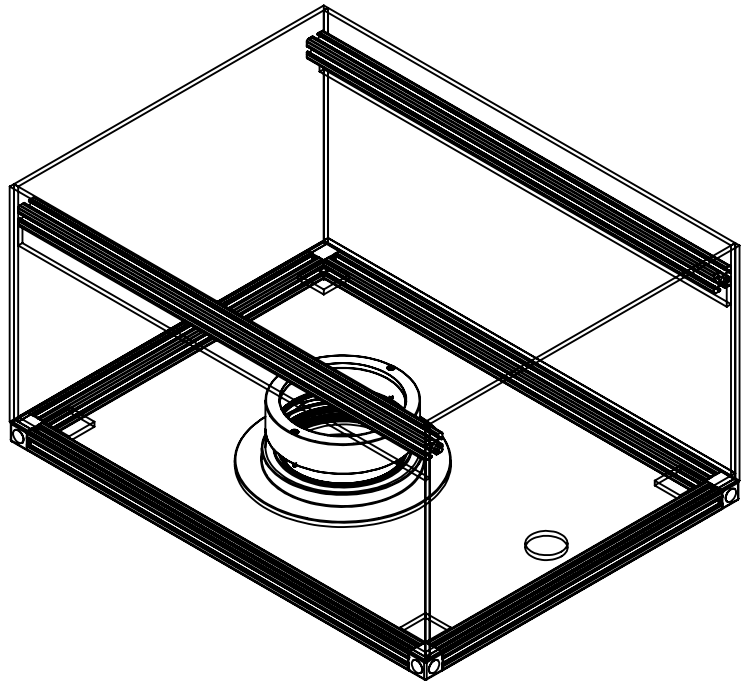


AQUARIUM ASSEMBLY WITH VIEW PORT AND PARTIAL FRAME

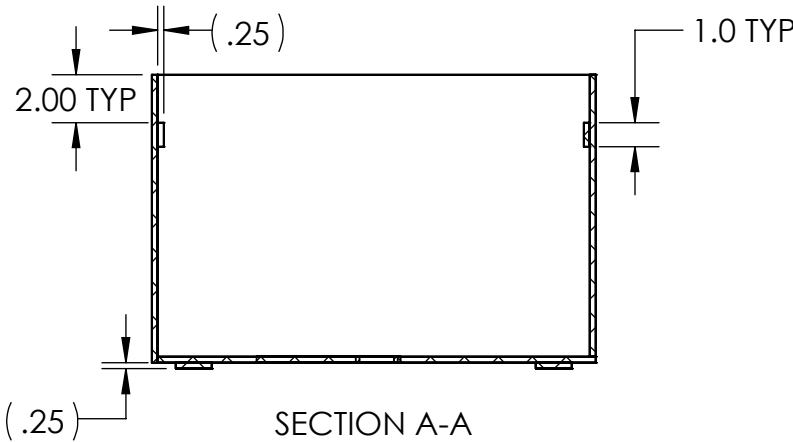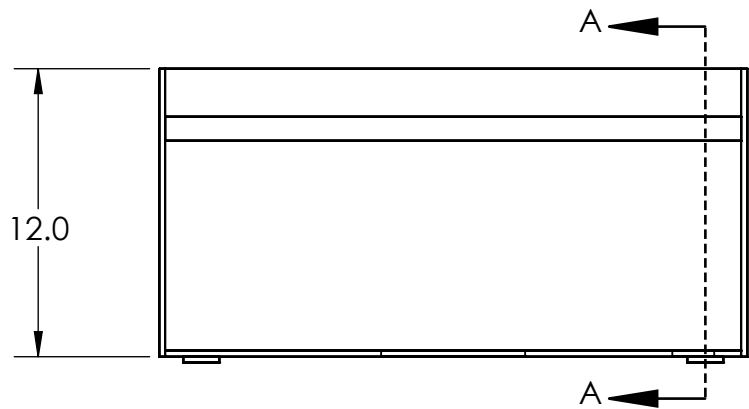

SECTION A-A

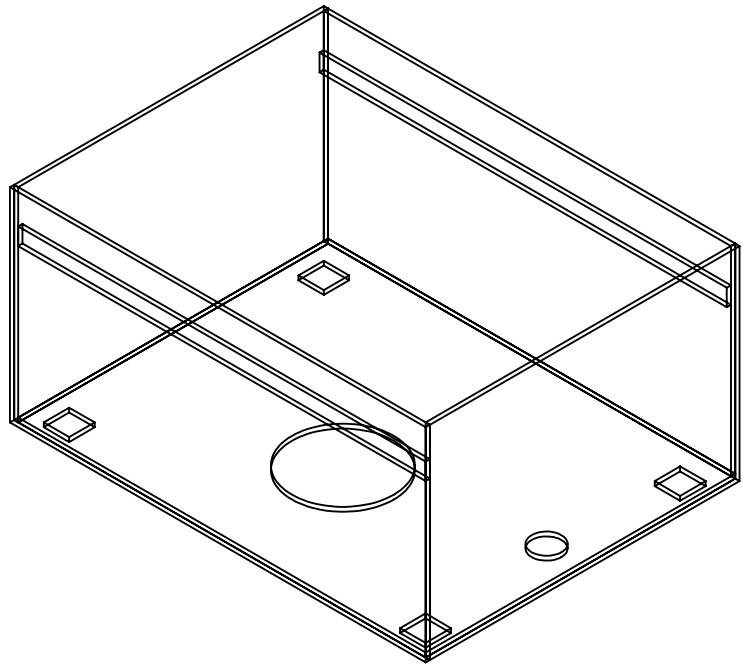

AQUARIUM ONLY

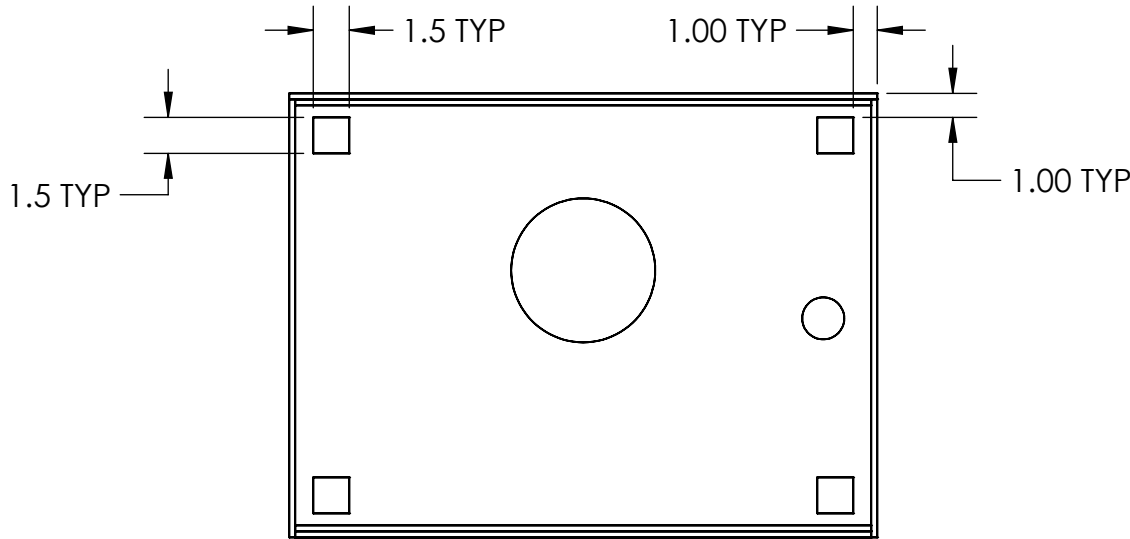

UNLESS OTHERWISE SPECIFIED TOLERANCES ARE:				APPROVALS		DATE	MONTEREY BAY AQUARIUM RESEARCH INSTITUTE		
1 PLACE DIM ±1/4	2 PLACE DIM ±.01	3 PLACE DIM ±.005	ANGLES ±1°	DRAWN:	ENOCH NICHOLSON	05/03/2023	MBARI 7700 SANDHOLDT RD. MOSS LANDING, CA 95039 PH: (831) 775-1700		
1. DIMENSIONS ARE IN INCHES				ENGINEER:	ENOCH NICHOLSON	05/03/2023			
2. DIMENSION LIMITS HELD AFTER PLATING.				CHECKED:	X	XX/XX/XXXX	WIPER TEST AQUARIUM		
3. REMOVE BURRS AND SHARP EDGES .015 MAX.				PROJECT NO:	902306				
4. MACHINED FILLET RADII .0150-.030.				PROJECT:	SINKER		WIPER TEST AQUARIUM		
5. MACHINED DIAMETERS ON A COMMON CENTERLINE CONCENTRIC WITHIN .005									
6. PERPENDICULARITY & PARALLELISM OF MACHINED SURFACES .002 PER INCH. MAX .012 INCHES FOR SINGLE SURFACE.							WIPER TEST AQUARIUM		
DO NOT SCALE DRAWING				WEIGHT: 16.02 LB.					
				SCALE	1:8		SIZE B	DWG. NO.	REV. P01
								SHEET 1 OF 1	