





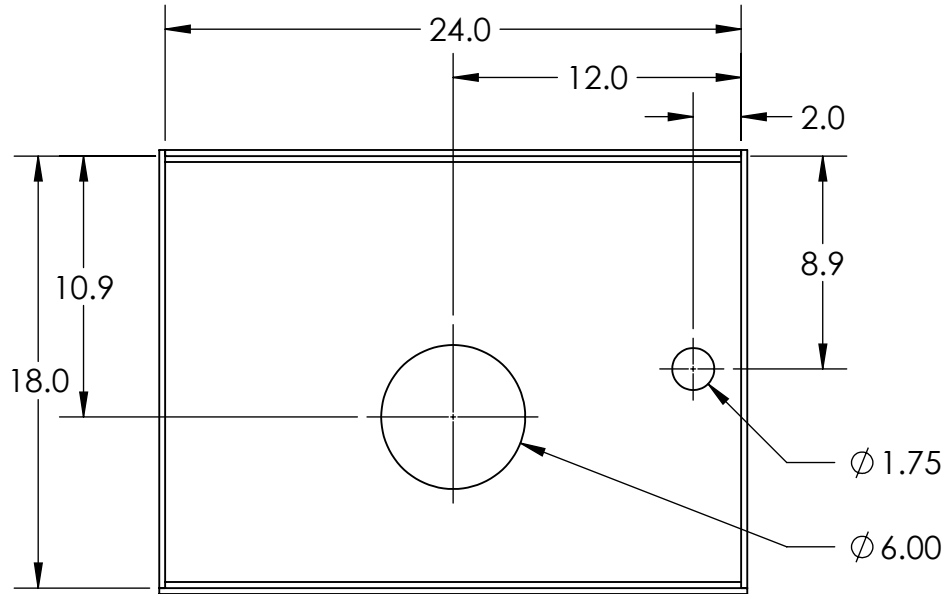


NOTES:


1. DESIRED INTERNAL DIMENSIONS ARE APPROX 24X18X12 AS INDICATED. FINAL INTERNAL DIMENSION SHOULD BE SELECTED AND DISCUSSED BASED ON AVAILABLE MATERIAL SIZES.
2. AQUARIUM DRAWN WITH 1/4 ACRYLIC AS CONSTRUCTION MATERIAL FOR REFERENCE. 1/2 IN ACRYLIC WOULD ALSO BE SATISFACTORY.
3. 'TYP' APPENDED TO A DIMENSION INDICATES THAT THE DIMENSION IS 'TYPICAL' FOR PATTERNED OR MIRRORED FEATURES.

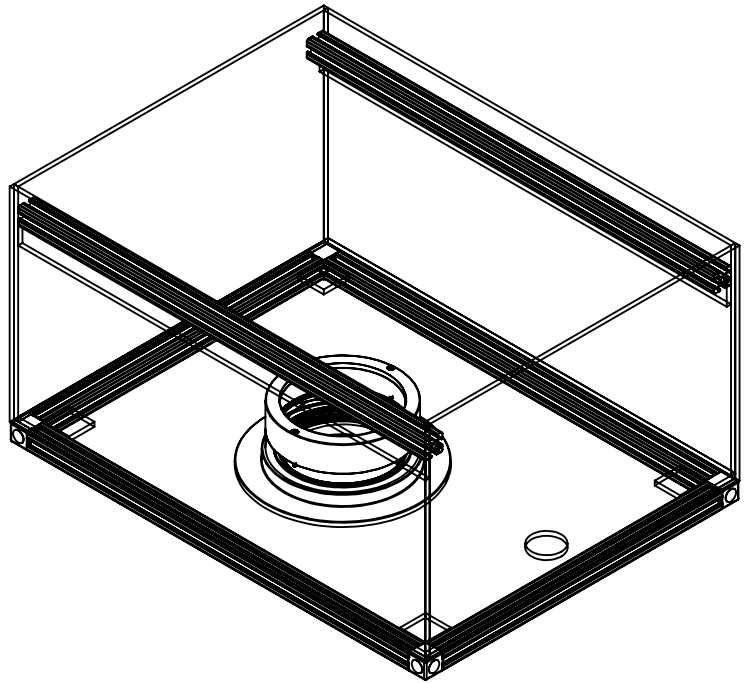

AQUARIUM ASSEMBLY WITH VIEW PORT AND PARTIAL FRAME

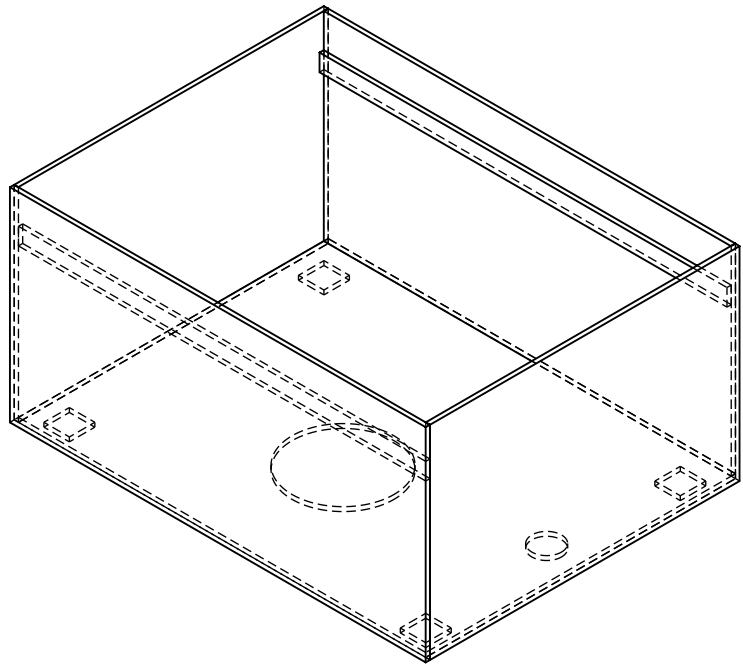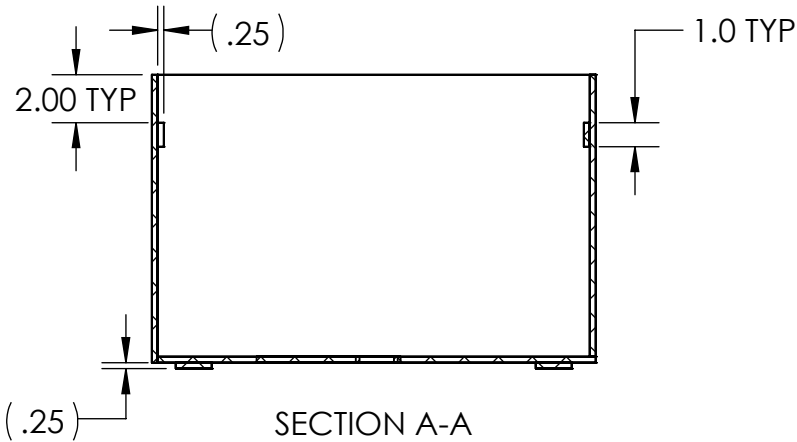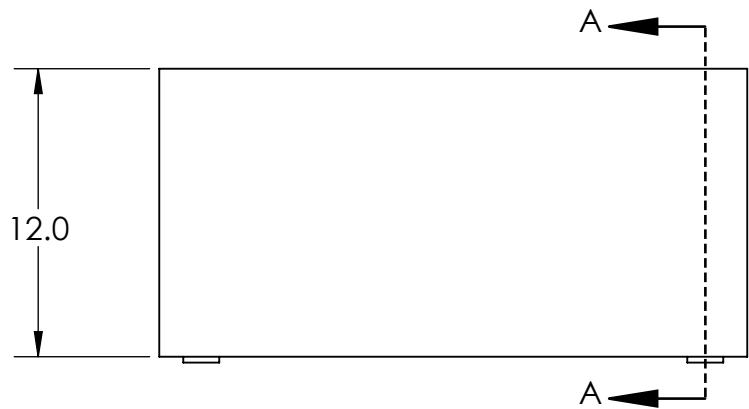

AQUARIUM ONLY

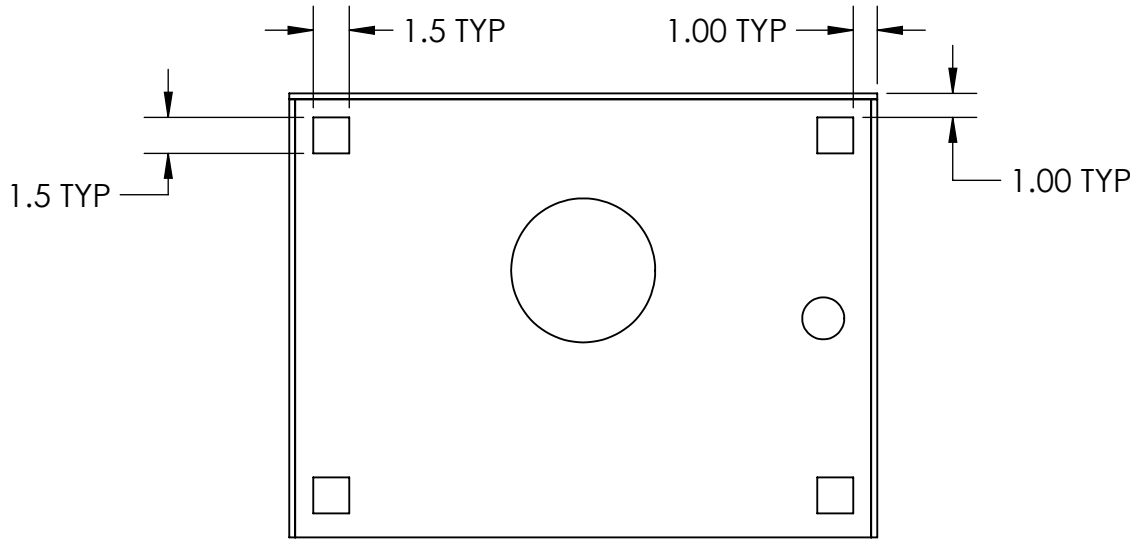

UNLESS OTHERWISE SPECIFIED TOLERANCES ARE:				APPROVALS		DATE		MONTEREY BAY AQUARIUM RESEARCH INSTITUTE			
1 PLACE DIM ±1/4	2 PLACE DIM ±.01	3 PLACE DIM ±.005	ANGLES ±1°	DRAWN:	ENOCH NICHOLSON	05/03/2023		MBARI 7700 SANDHOLDT RD. MOSS LANDING, CA 95039 PH: (831) 775-1700			
1. DIMENSIONS ARE IN INCHES				ENGINEER:	ENOCH NICHOLSON	05/03/2023					
2. DIMENSION LIMITS HELD AFTER PLATING.				CHECKED:	X	XX/XX/XXXX		WIPER TEST AQUARIUM			
3. REMOVE BURRS AND SHARP EDGES .015 MAX.				PROJECT NO:							
4. MACHINED FILLET RADII .0150-.030.				PROJECT:	902306		REV. P01				
5. MACHINED DIAMETERS ON A COMMON CENTERLINE CONCENTRIC WITHIN .005											
6. PERPENDICULARITY & PARALLELISM OF MACHINED SURFACES .002 PER INCH. MAX .012 INCHES FOR SINGLE SURFACE.											
DO NOT SCALE DRAWING				WEIGHT: 16.02 LB.		SIZE B		DWG. NO.			
						SCALE 1:8				SHEET 1 OF 1	