
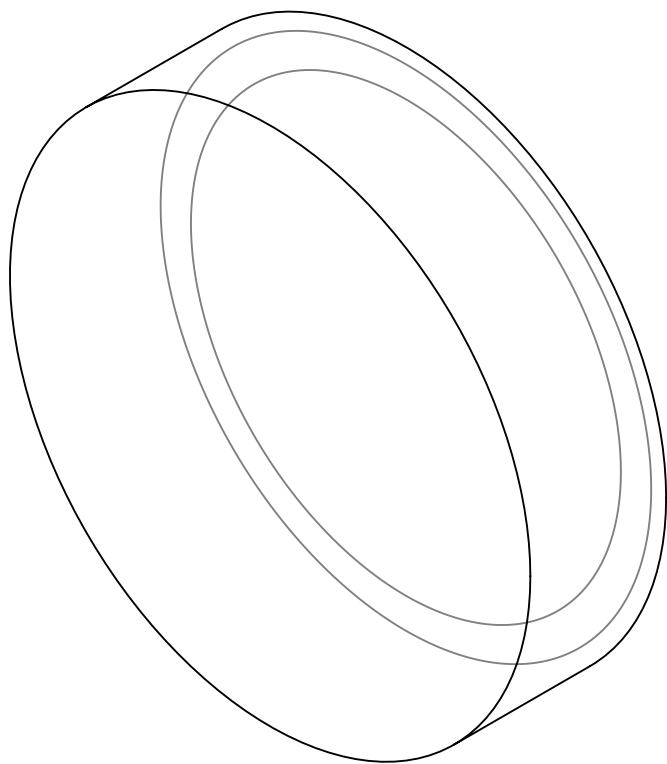


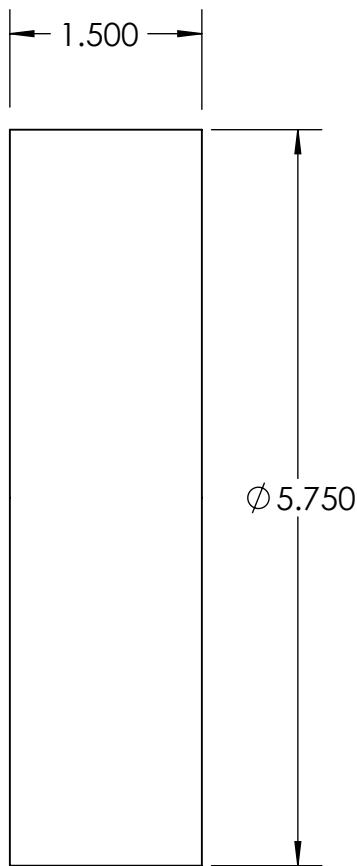

		P-800139-62-062921	EyeRis 1500m Acrylic Window		MBSRI	Acrylic (Medium-high impact)	
ITEM NO.	QTY.	Part_Number	DESCRIPTION		Vendor	MATERIAL	

BILL OF MATERIALS							
Shop / Q.C.		UNLESS OTHERWISE SPECIFIED TOLERANCES ARE:			APPROVALS		DATE
Inspector		1 PLACE DIM ±1/16	2 PLACE DIM ±.02	3 PLACE DIM ±.005	ANGLES ±1°	DRAWN J. ERICKSON	Monterey Bay Aquarium Research Institute MBARI 7700 Sandholdt RD. Moss Landing, CA 95039 PH: (831) 775-1700 
Shop Foreman		1. DIMENSIONS ARE IN INCHES				ENGINEER J. ERICKSON	
Engineer		2. DIMENSION LIMITS HELD AFTER PLATING. 3. REMOVE BURRS AND SHARP EDGES .015 MAX. 4. MACHINED FILLET RADII .0150-.030.				CHECKED	
NEXT ASSY Description	NEXT ASSY Number	5. MACHINED DIAMETERS ON A COMMON CENTERLINE CONCENTRIC WITHIN .005 6. PERPENDICULARITY & PARALLELISM OF MACHINED SURFACES .002 PER INCH, MAX. .012 INCHES FOR SINGLE SURFACE.				PROJECT NO.	800139
						PROJECT	EYERIS
						SIZE B	DWG. NO. P-800139-62-062921.DWG
						SCALE	1:2
						CAD FILE:	MECH ENG ON TORNADO
						SHEET	1 OF 1
Application		DO NOT SCALE DRAWING				WEIGHT	1.689

NOTES: (CONT. FROM TITLE BLOCK)