
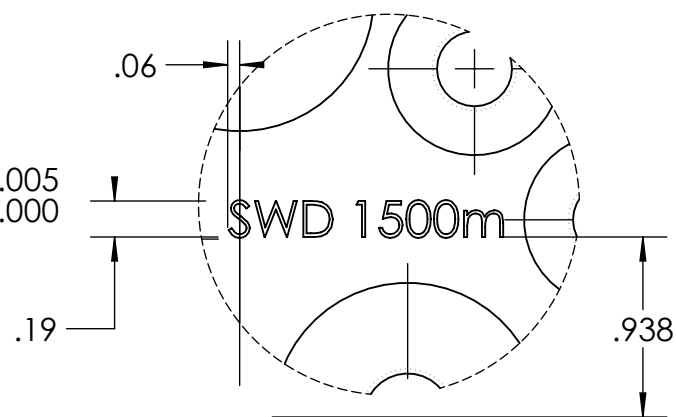


NOTES: (CONT. FROM TITLE BLOCK)

1	1	P-800139-95-062921	EyeRis 1500m Camera Case End Cap	MBARI	6061-T6 (SS)
ITEM NO.	QTY.	Part_Number	DESCRIPTION	Vendor	MATERIAL

BILL OF MATERIALS					
Shop / Q.C.		UNLESS OTHERWISE SPECIFIED TOLERANCES ARE:			APPROVALS DATE
Inspector		1 PLACE DIM ±.1/16	2 PLACE DIM ±.02	3 PLACE DIM ±.005	ANGLES ±1°
Shop Foreman		1. DIMENSIONS ARE IN INCHES 2. DIMENSION LIMITS HELD AFTER PLATING. 3. REMOVE BURRS AND SHARP EDGES .015 MAX. 4. MACHINED FILLET RADI .0150-.030.			
Engineer		5. MACHINED DIAMETERS ON A COMMON CENTERLINE CONCENTRIC WITHIN .005 6. PERPENDICULARITY & PARALLELISM OF MACHINED SURFACES .002 PER INCH. MAX .012 INCHES FOR SINGLE SURFACE.			
NEXT ASSY Description	NEXT ASSY Number	PROJECT NO. 800139 PROJECT EYERIS			
Application		DO NOT SCALE DRAWING		WEIGHT	3.786

Monterey Bay Aquarium Research Institute
MBARI
7700 Sandholdt RD.
Moss Landing, CA 95039
PH: (831) 775-1700

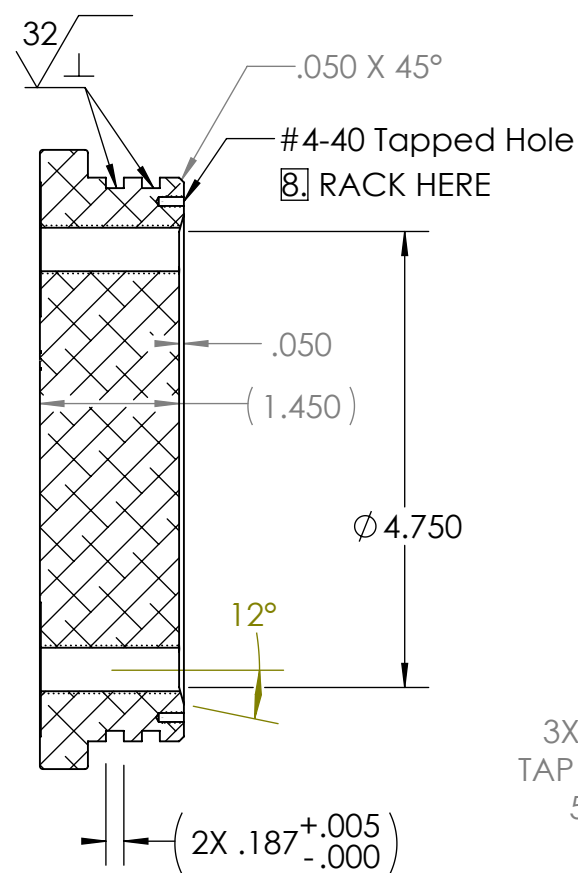

EyeRis - LRAUV

EyeRis 1500m Camera Case End Cap

SIZE B DWG. NO. P-800139-95-062921.DWG

SCALE 1:2 CAD FILE: MECH ENG ON TORNADO SHEET 1 OF