
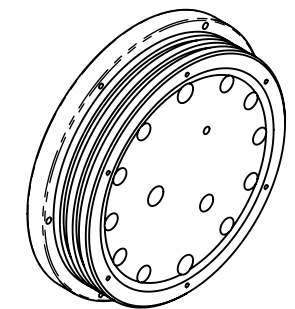
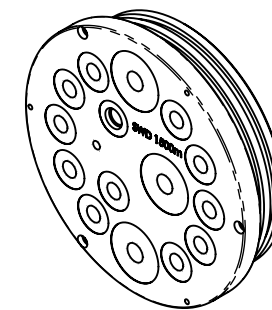
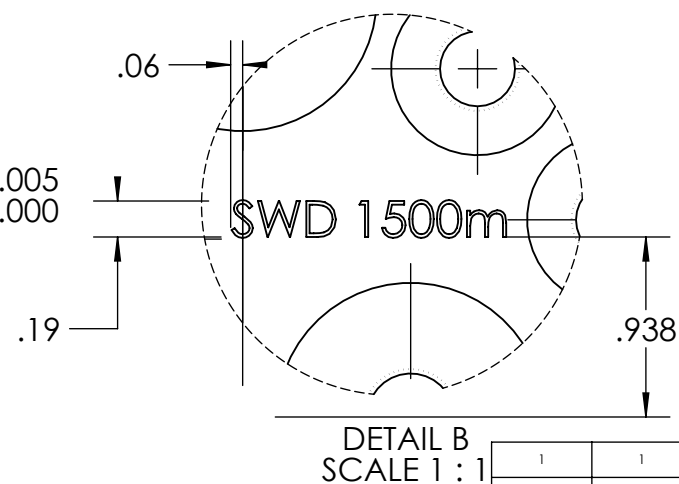
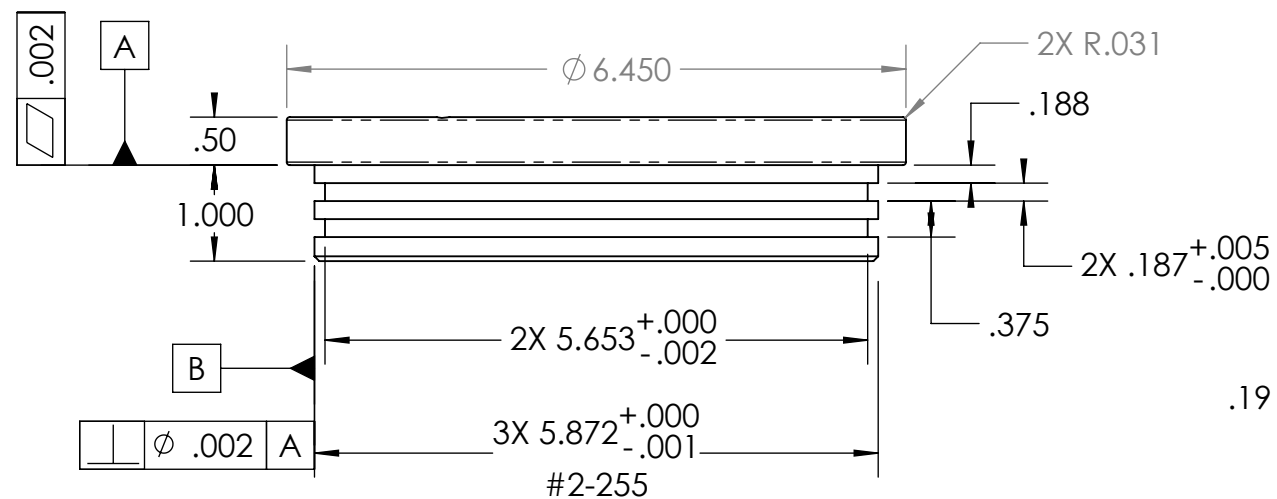
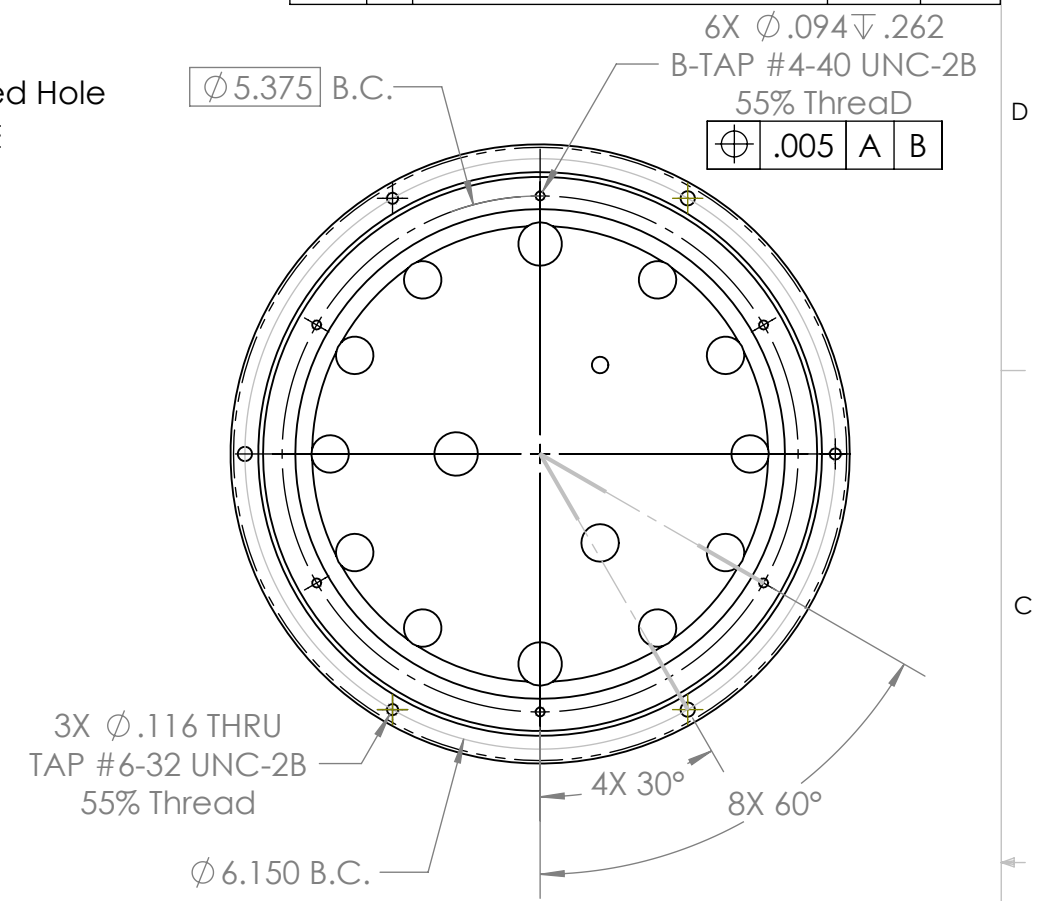
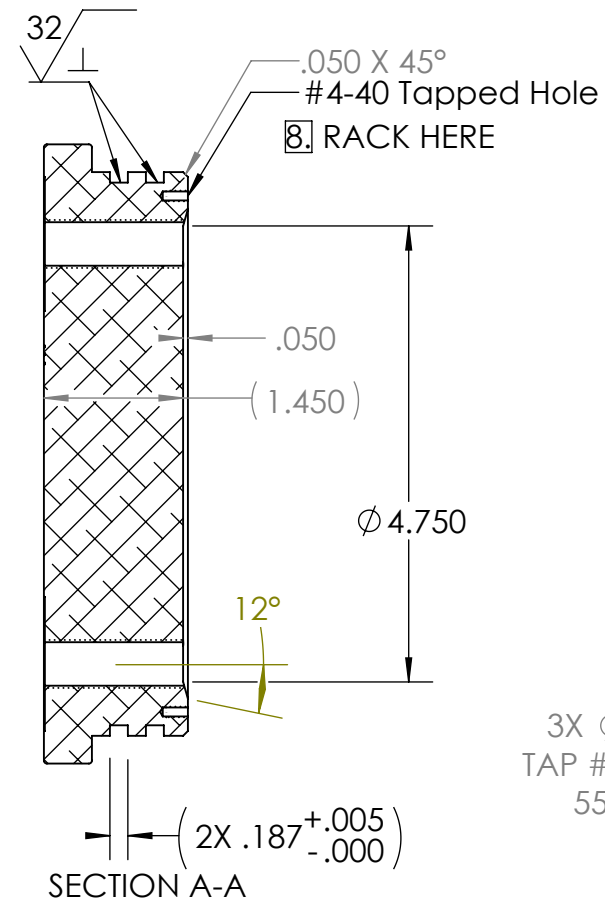


THE INFORMATION CONTAINED IN THIS DRAWING IS THE SOLE PROPERTY OF MBARI ANY REPRODUCTION IN PART OR WHOLE WITHOUT THE WRITTEN PERMISSION OF MBARI IS PROHIBITED.

REVISIONS				
	INITIAL RELEASE			J.E.
REVISIONS				
ZONE	REV.	DESCRIPTION	DATE	APPROVED
B4	A	ADDED .172 Dia. Thru Hole	8/3/2022	J.E.

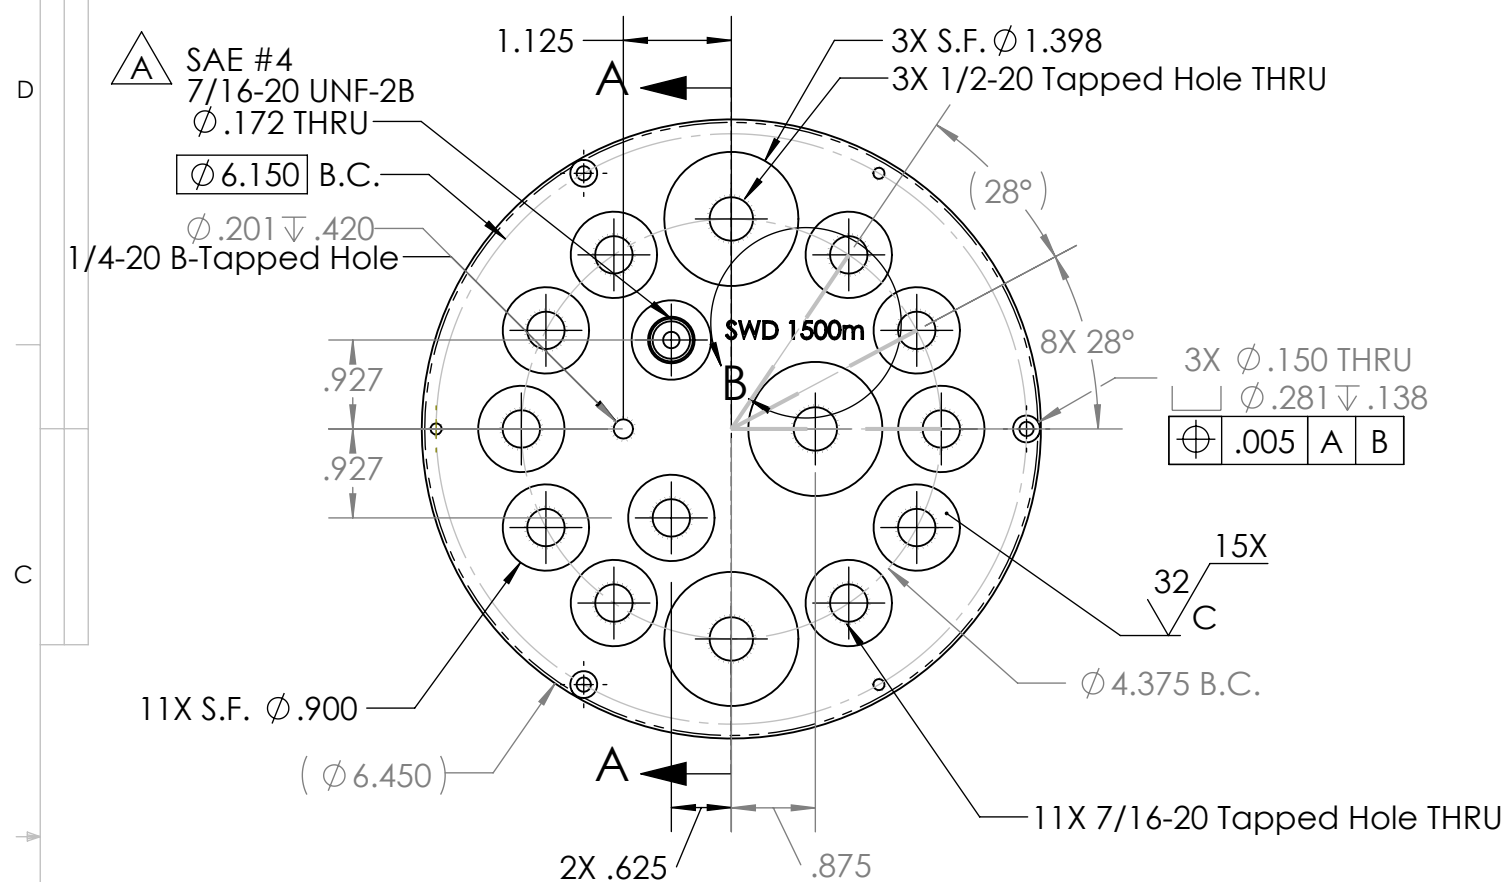

8. Finish: HARD CLEAR ANODIZE IN ACCORDANCE WITH MIL-A-8625F TYPE III, CLASS I (.001 THICK) TEFLON SEAL COAT. RACK AS SHOWN.

7. PROJECT LIBRARY:\800139.EyeRIS\EyeRIS.Drawings\Project.ME.Dwgs\LRAUV\1500m

NOTES: (CONT. FROM TITLE BLOCK)

1	1	P-800139-95-062921	EyeRis 1500m Camera Case End Cap	MBARI	6061-T6 (SS)
ITEM NO.	QTY.	Part_Number	DESCRIPTION	Vendor	MATERIAL

BILL OF MATERIALS											
Shop / Q.C.		UNLESS OTHERWISE SPECIFIED TOLERANCES ARE:				APPROVALS		DATE			
Inspector		1 PLACE DIM ±1/16	2 PLACE DIM ±.02	3 PLACE DIM ±.005	ANGLES ±1°	DRAWN	Monterey Bay Aquarium Research Institute MBARI 7700 Sandholdt RD. Moss Landing, CA 95039 PH: (831) 775-1700 				
Shop Foreman		1. DIMENSIONS ARE IN INCHES 2. DIMENSION LIMITS HELD AFTER PLATING. 3. REMOVE BURRS AND SHARP EDGES .015 MAX. 4. MACHINED FILLET RADII .0150-.030. 5. MACHINED DIAMETERS ON A COMMON CENTERLINE CONCENTRIC WITHIN .005 6. PERPENDICULARITY & PARALLELISM OF MACHINED SURFACES .002 PER INCH. MAX .012 INCHES FOR SINGLE SURFACE.				ENGINEER					J. ERICKSON
Engineer						CHECKED					J. ERICKSON
NEXT ASSY Description	NEXT ASSY Number					PROJECT NO.					800139
Application		DO NOT SCALE DRAWING				PROJECT	AYERIS	EyeRis - LRAUV			
						SIZE B	DWG. NO.	EyeRis 1500m Camera Case End Cap			
						P-800139-95-062921.DWG		REV. A			
						SCALE	1:2	CAD FILE: MECH ENG ON TORNADO	SHEET 1 OF 1		