


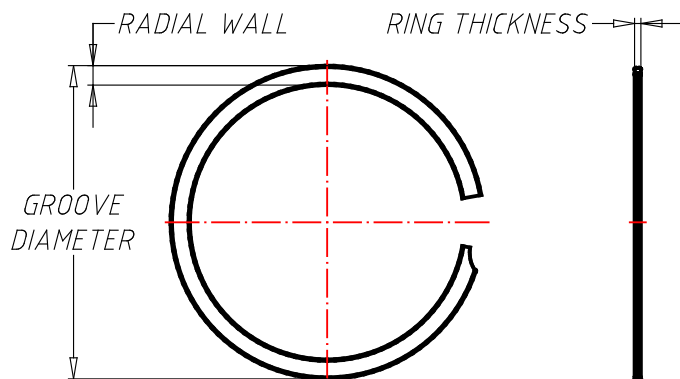

Part No.	VH-125
Material	Carbon Steel SAE 1070-1090
Application Diameter (in)	1.250
Groove Diameter (in)	1.294 (+/- .004)
Ring Type	Internal
Groove Width - Min. (in)	0.031 (+.002/- .000)
Ring Diameter (in)	1.307 (+.015/- .000)
Crimp	No
Number of Turns	1
Ring Thickness (in)	0.025 (+/- .0015)
Ring Radial Wall (in)	0.088 ($\pm$.004)
Ring Shear (lbs)	4120
Groove Yield (lbs)	1940

SMALLEY CAD DWG



SMALLEY

TYPE

Internal

SMALLEY SERIES

Spiral Retaining Rings - Light Duty Series

SMALLEY PART NUMBER

VH-125

555 Oakwood Road • Lake Zurich, IL 60047 • USA
847-719-5900 • F:847-719-5999 • info@smalley.com