



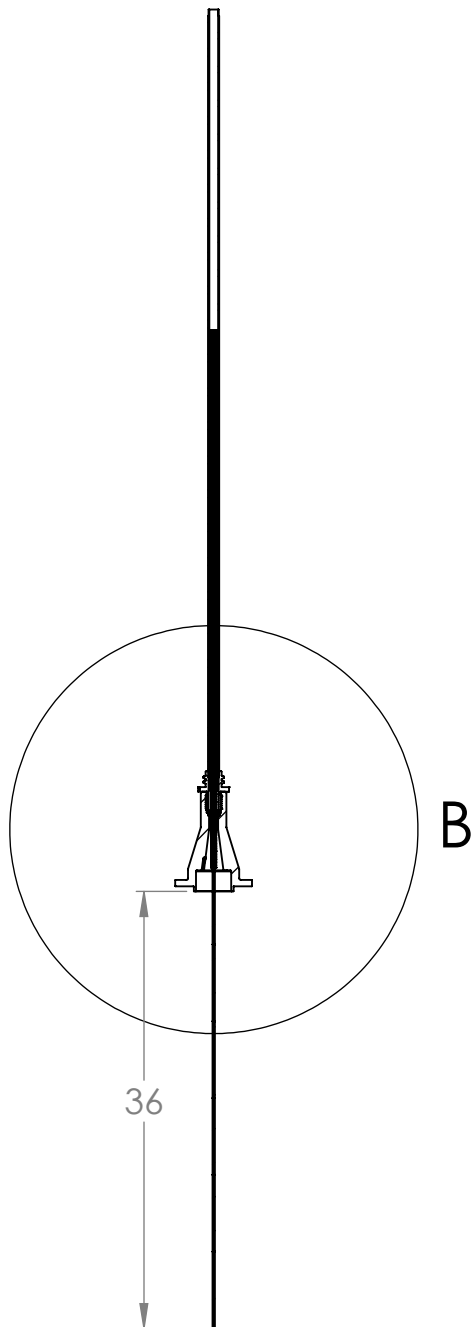

SECTION A-A
SCALE 1 : 15

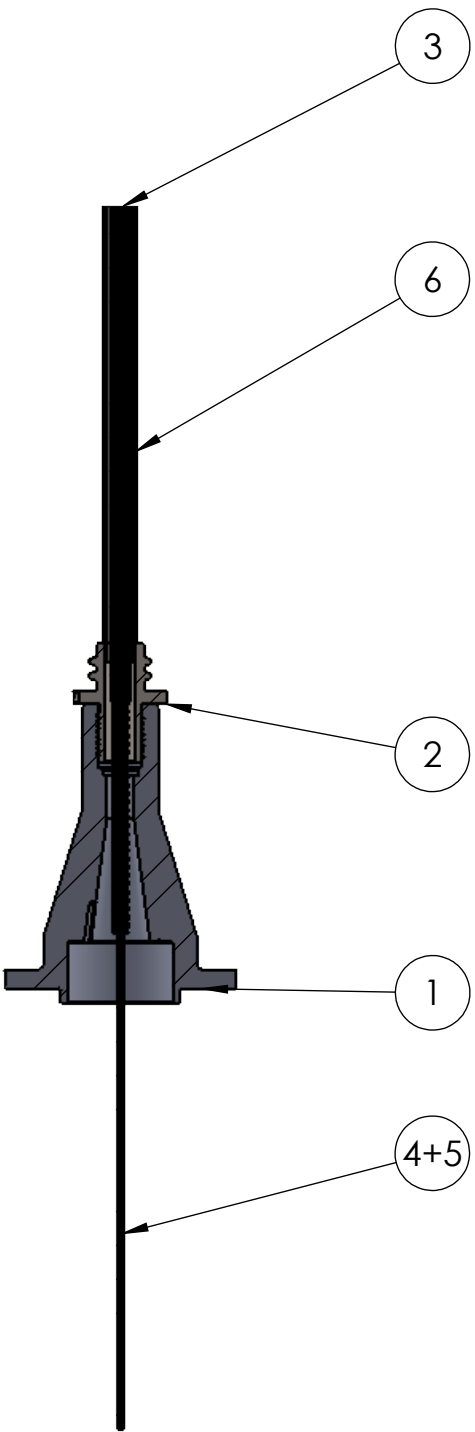

DETAIL B
SCALE 1:5



ITEM NO.	PART NUMBER	DESCRIPTION	QTY.
1	100222317_SpelterSocket_GeoSense	Spelter SocketGeo-Sense(Frame end)	1
2	100222320_StrainRelief_Boss	BSR Boss for Socket Attachment	1
3	Cable_sectionGeoSense	Winchester Armored FO Cable	1
4	K_tube		1
5	Plastic_Core	Polypropylene Core	1
6	Strainrelief_Sleeve	Sleeve for BSR	1

BILL OF MATERIALS											
Shop / Q.C.		UNLESS OTHERWISE SPECIFIED TOLERANCES ARE:				APPROVALS		DATE		Monterey Bay Aquarium Research Institute MBARI 7700 Sandholdt RD. Moss Landing, CA 95039 PH: (831) 775-1700 	
Inspector		1 PLACE DIM ±1/16	2 PLACE DIM ±.02	3 PLACE DIM ±.005	ANGLES ±1°	DRAWN Aaron Schnittger	11/6/24				
Shop Foreman		1. DIMENSIONS ARE IN INCHES 2. DIMENSION LIMITS HELD AFTER PLATING. 3. REMOVE BURRS AND SHARP EDGES .015 MAX. 4. MACHINED FILLET RADII .0150-.030. 5. MACHINED DIAMETERS ON A COMMON CENTERLINE CONCENTRIC WITHIN .005 6. PERPENDICULARITY & PARALLELISM OF MACHINED SURFACES .002 PER INCH. MAX .012 INCHES FOR SINGLE SURFACE.				ENGINEER Aaron Schnittger	11/6/24				
Engineer						CHECKED					
NEXT ASSY Description		NEXT ASSY Number				PROJECT NO. 902401				A-100222322_MainFrame_SocketAssembly_ForTMT	
						PROJECT Geo-Sense				SIZE B DWG. NO. 222322DWG REV.	
Application		DO NOT SCALE DRAWING				WEIGHT				SCALECustom CAD FILE: MECH ENG ON TORNADO SHEET 1 OF 1	