


FIBER OPTICS - 4 UNITS

4 Single-mode fibers (SMF 28e+) in a
gel-filled SS tube
Color coded fibers
Black HDPE Jacket

ARMOR

2 Layer GEIPS

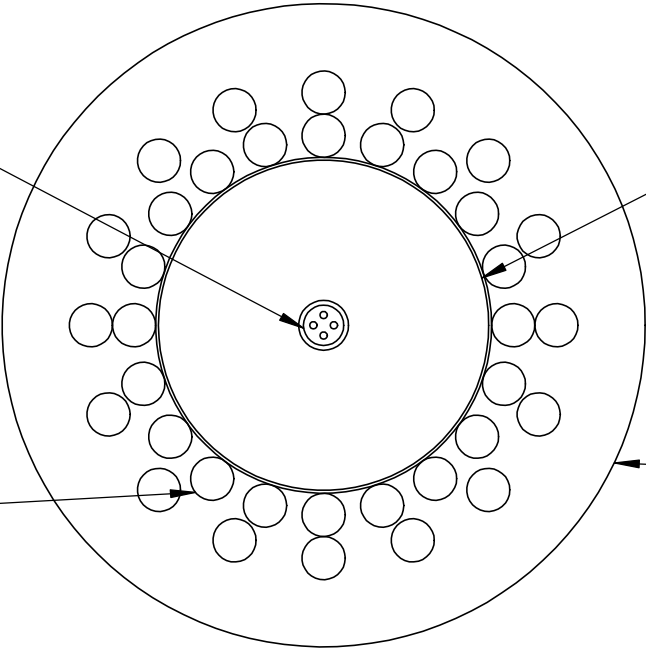

TAPPE

Adhesive Mylar Tape

JACKET

Black HDPE

FOR ILLUSTRATION PURPOSES ONLY - NOT TO SCALE

REVISION

REV	DESCRIPTION	DATE	APPROVAL
A	Fiber optics changed to SMF 28e+	2/13/24	



South Bay Wire and Cable Company, LLC

Cage Code: 51173

Estimated Values

Nominal OD: 0.67"
Weight in Air: 324 lbs/1000ft
Weight in Seawater: 177 lbs/1000ft
Breaking Strength: 11,250 lbf
Max Working Load: 2,800 lbf
Min. Bend Diameter: 20"

Drawn By:

KP

Date:

2/13/2024

Appr. By:

Date:

Description:

O-M Cable

Part Number:

SB-51786 Rev A