


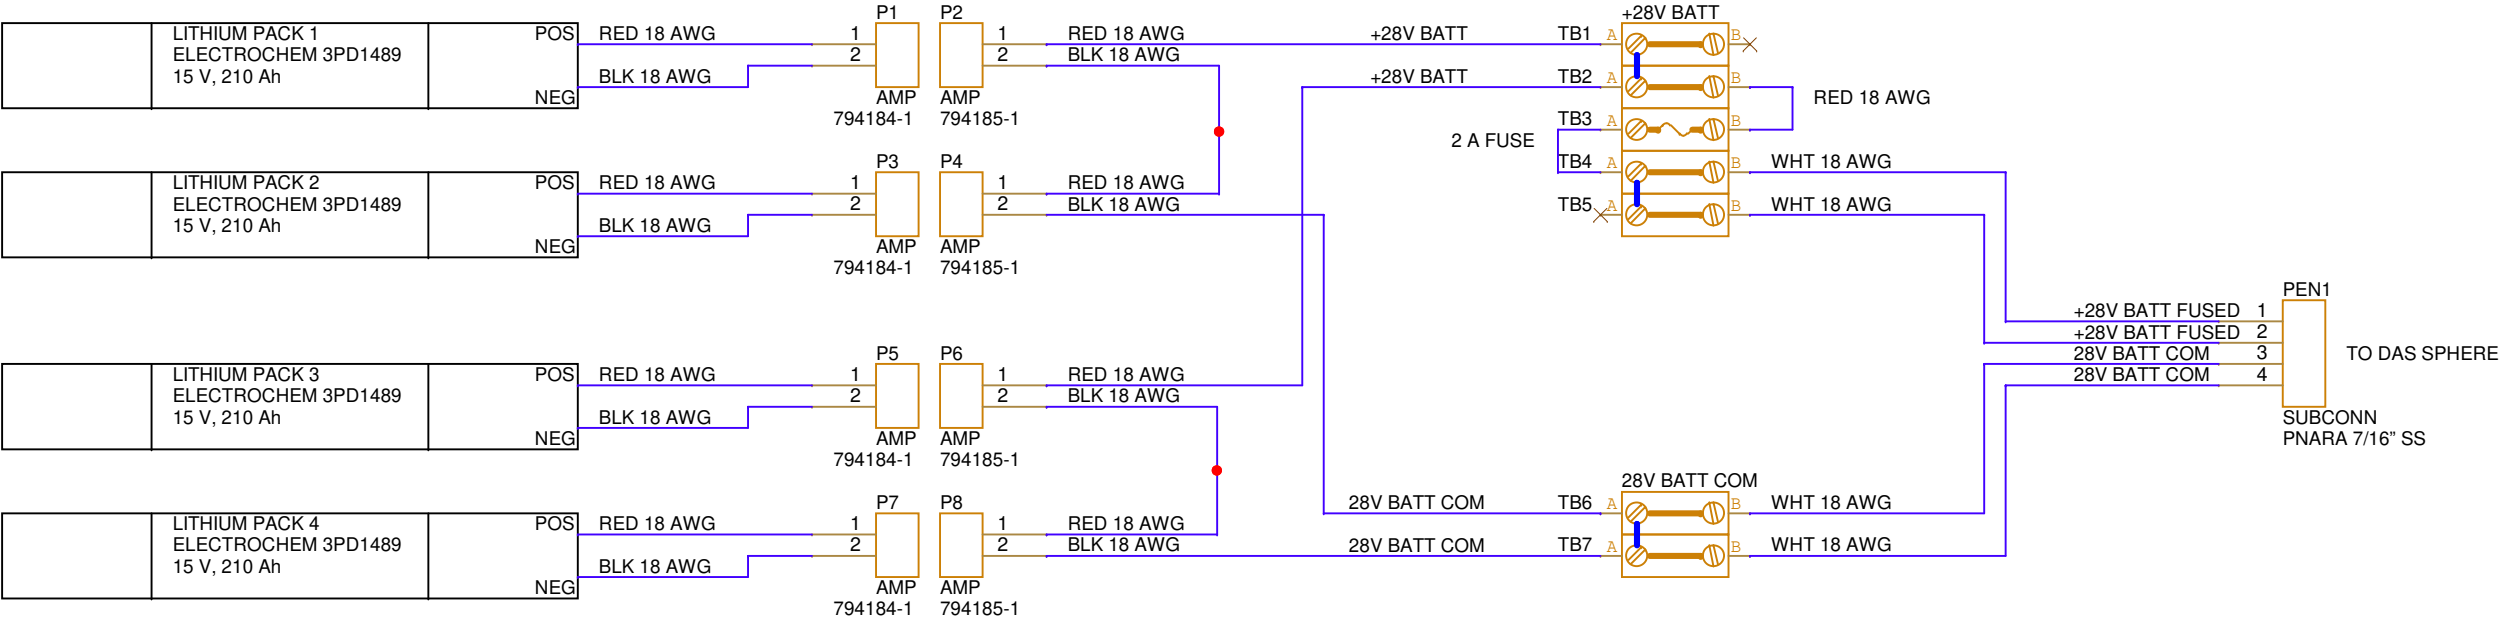

Engineer: P. McGill		
Title GeoSense DAS: Battery Sphere		
Size B	Document Number <Doc>	Rev 1.0.0
Date:	Thursday, September 05, 2024	Sheet 1 of 1