


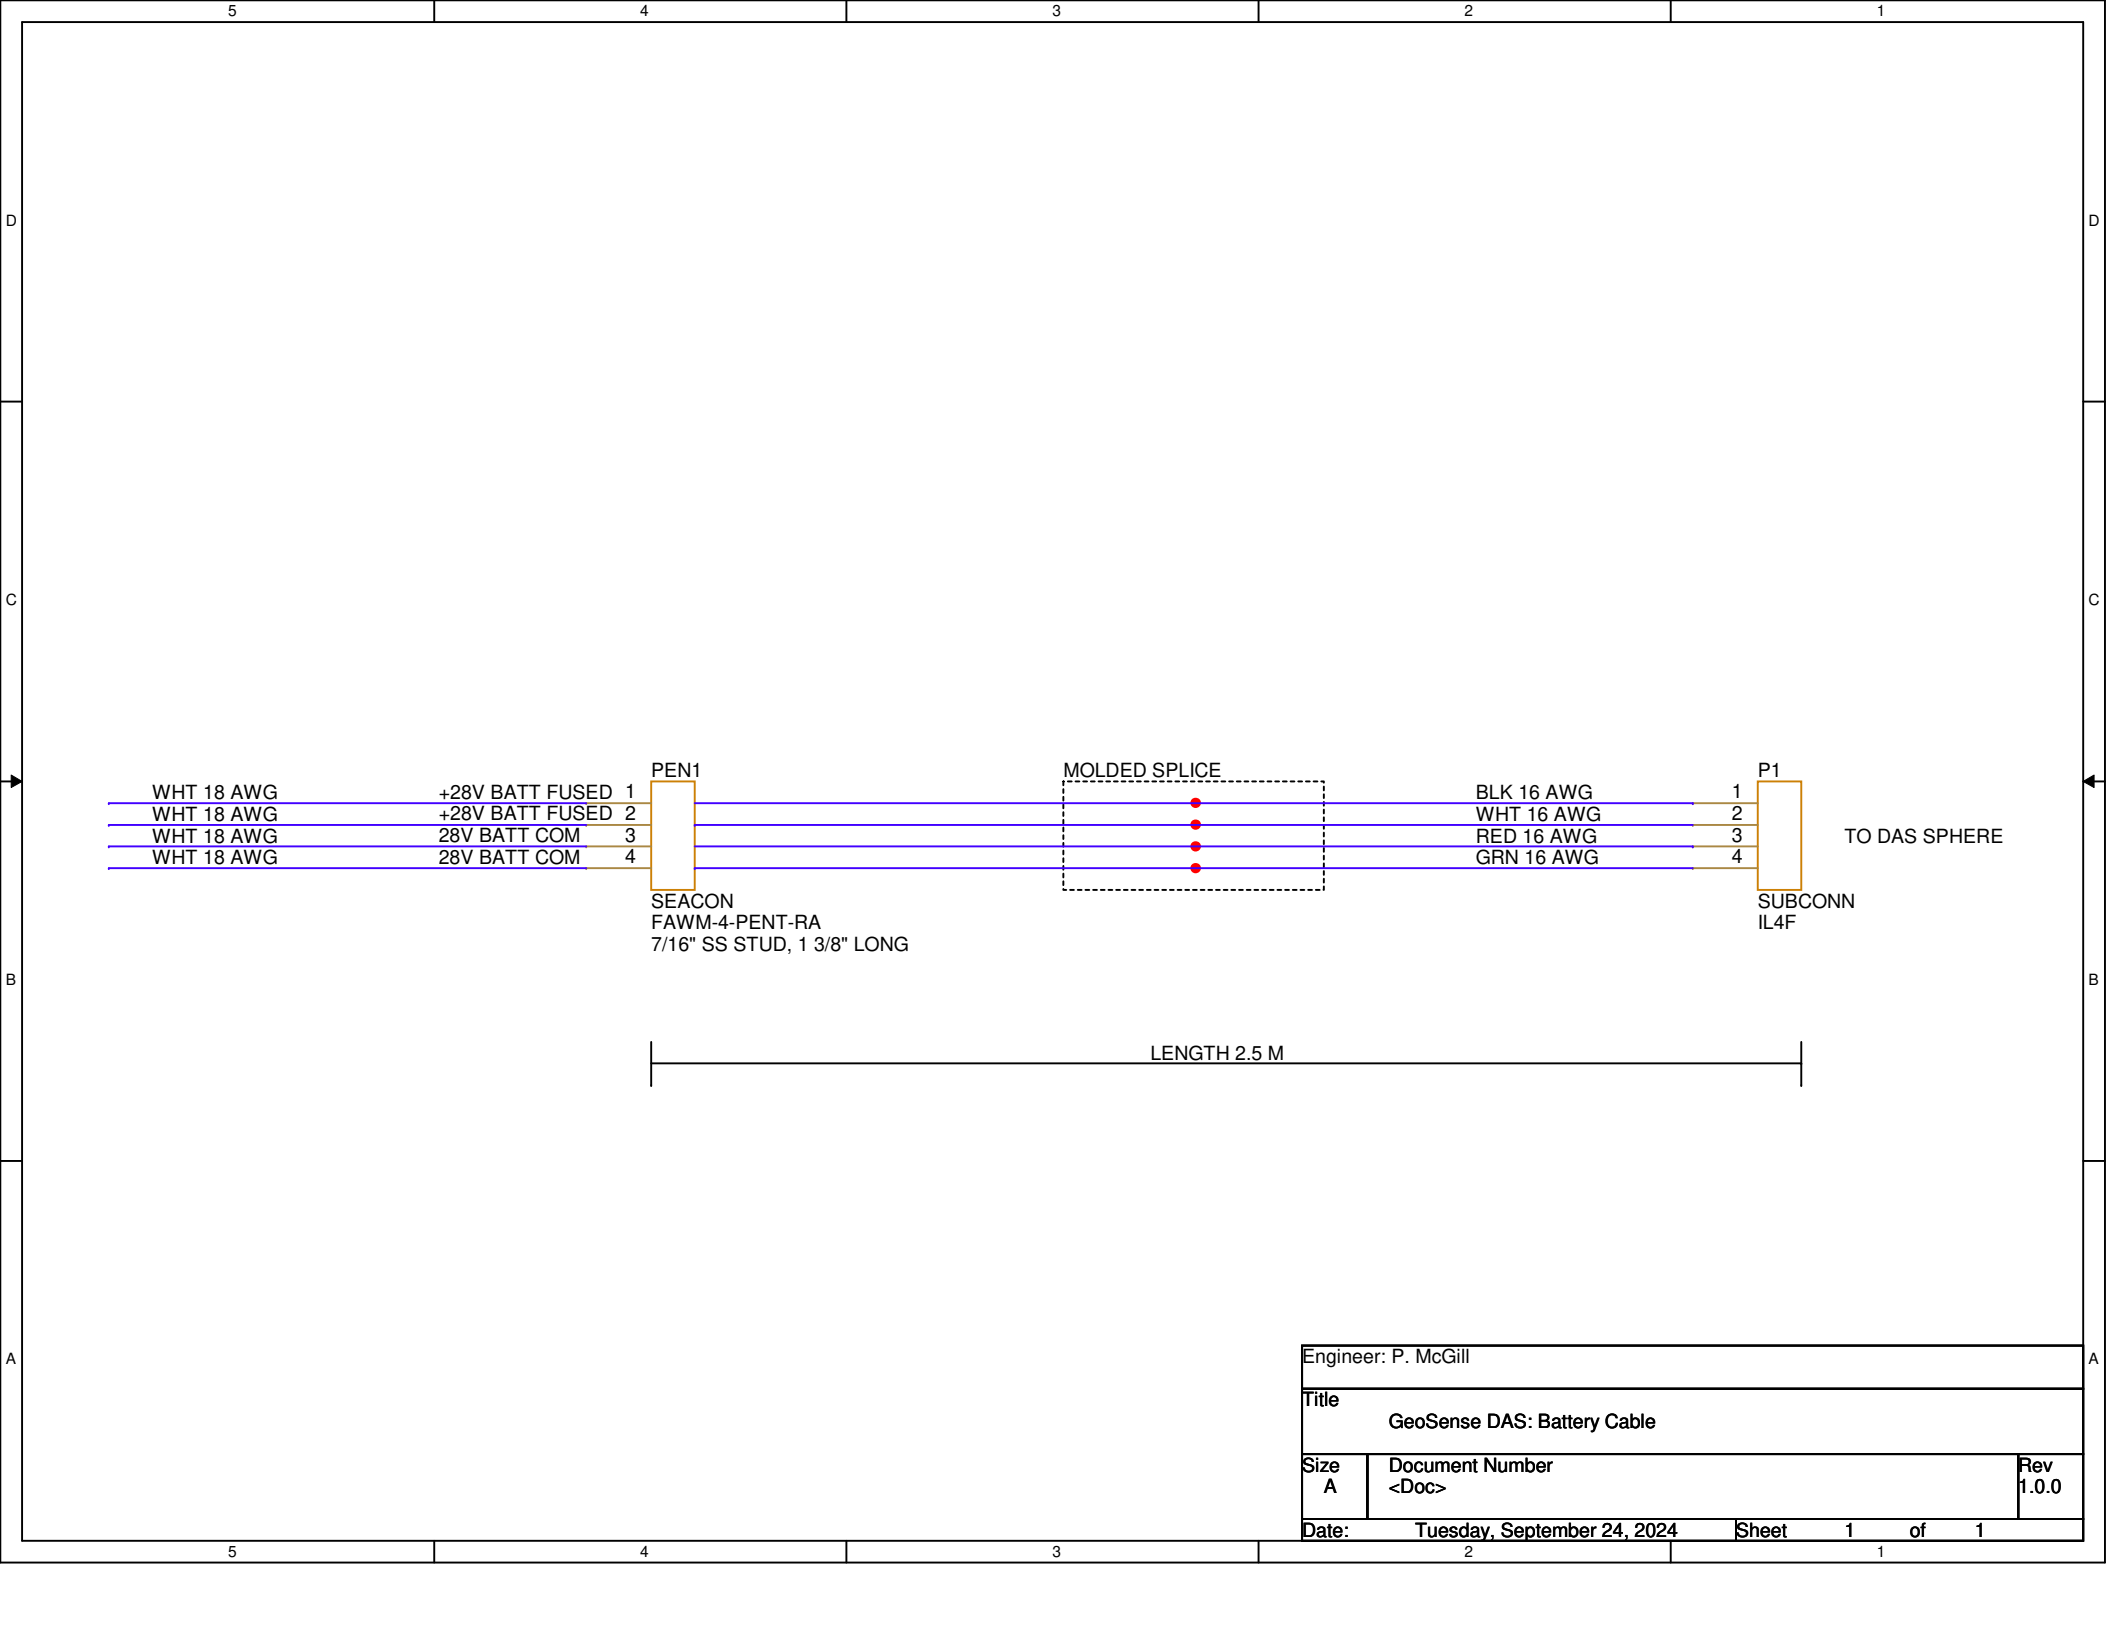

Engineer: P. McGill		
Title GeoSense DAS: Battery Cable		
Size A	Document Number <Doc>	Rev 1.0.0
Date:	Tuesday, September 24, 2024	Sheet 1 of 1