


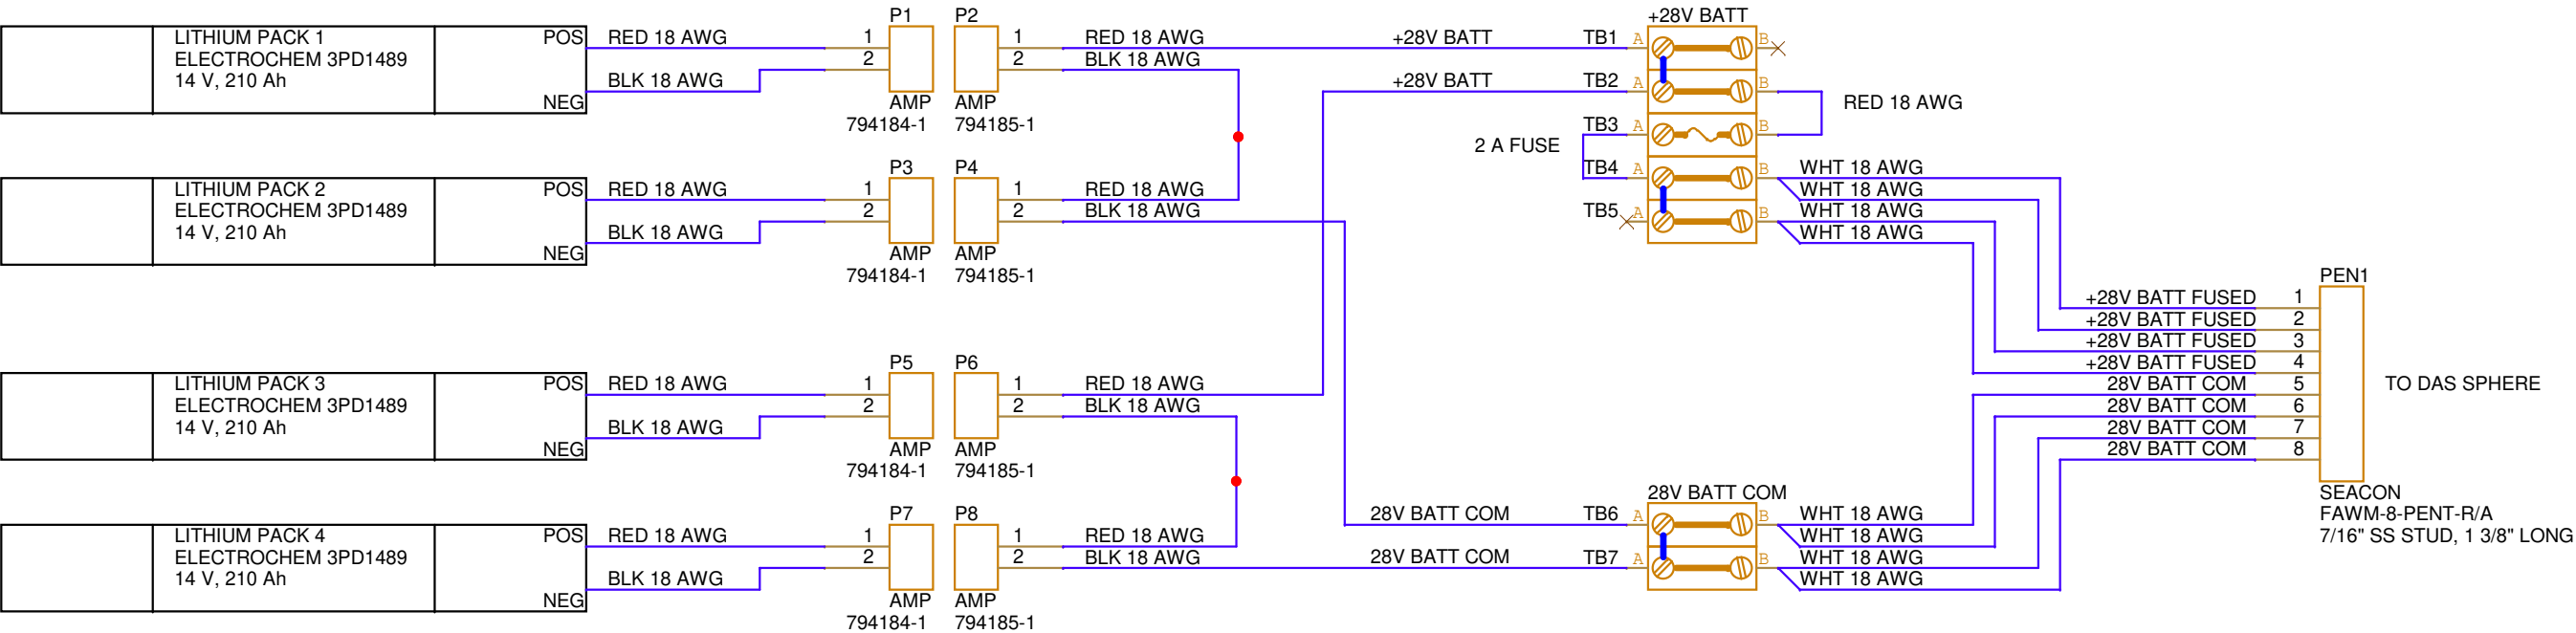

Engineer: P. McGill		
Title GeoSense DAS: Battery Sphere		
Size B	Document Number <Doc>	Rev 1.1.0
Date:	Monday, December 02, 2024	Sheet 1 of 1