
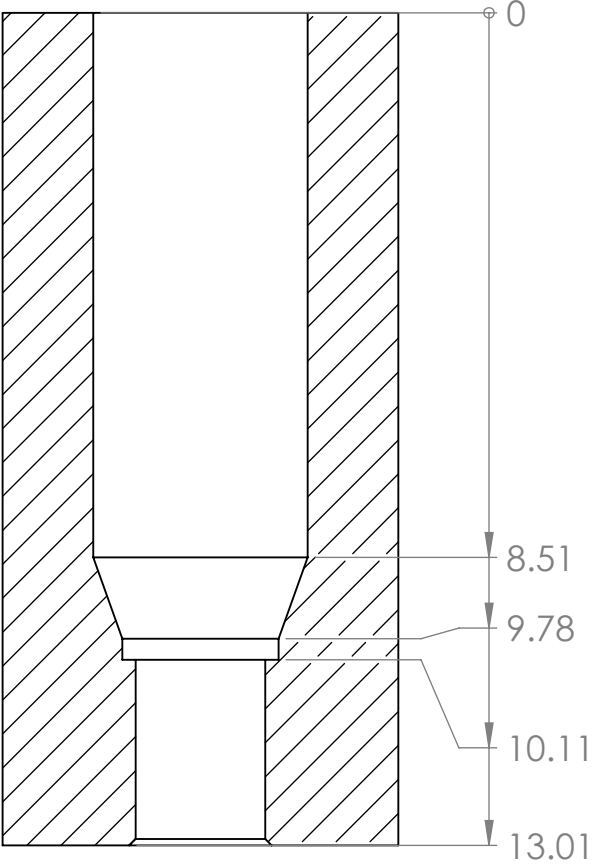
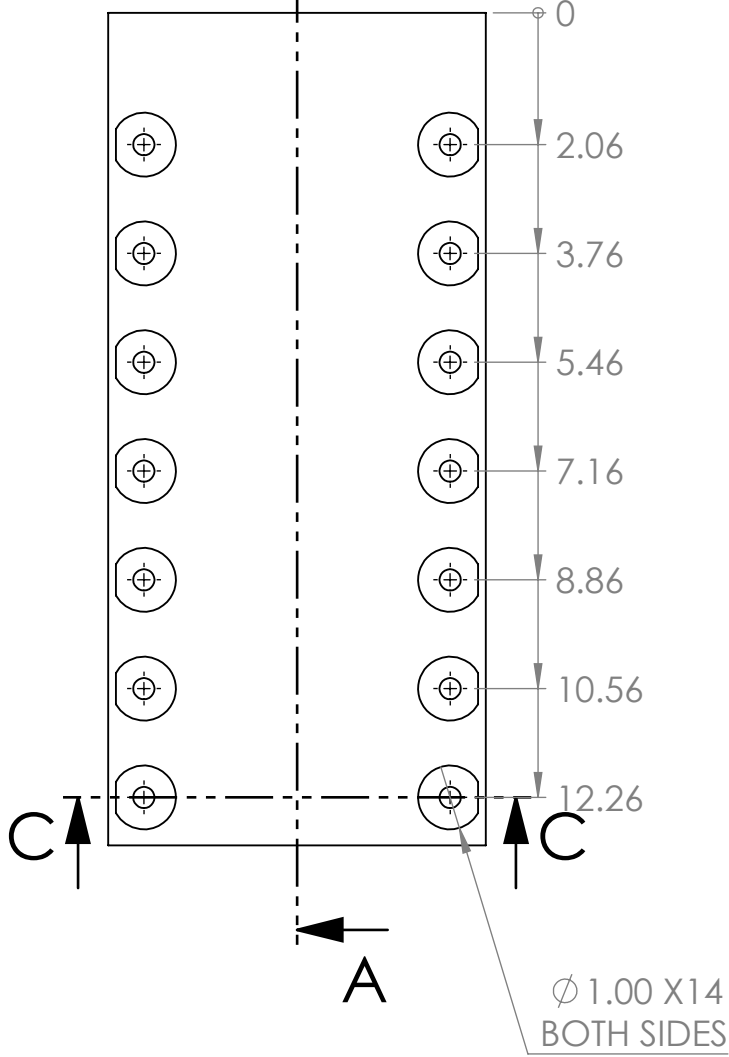


THE INFORMATION CONTAINED IN THIS DRAWING IS THE SOLE PROPERTY OF MBARI. ANY REPRODUCTION IN PART OR WHOLE WITHOUT THE WRITTEN PERMISSION OF MBARI IS PROHIBITED.




REVISIONS			
REV.	DESCRIPTION	DATE	APPROVED
	INITIAL RELEASE		

Ø 0.332 THRU X14

SECTION B-B
SCALE 1 : 3

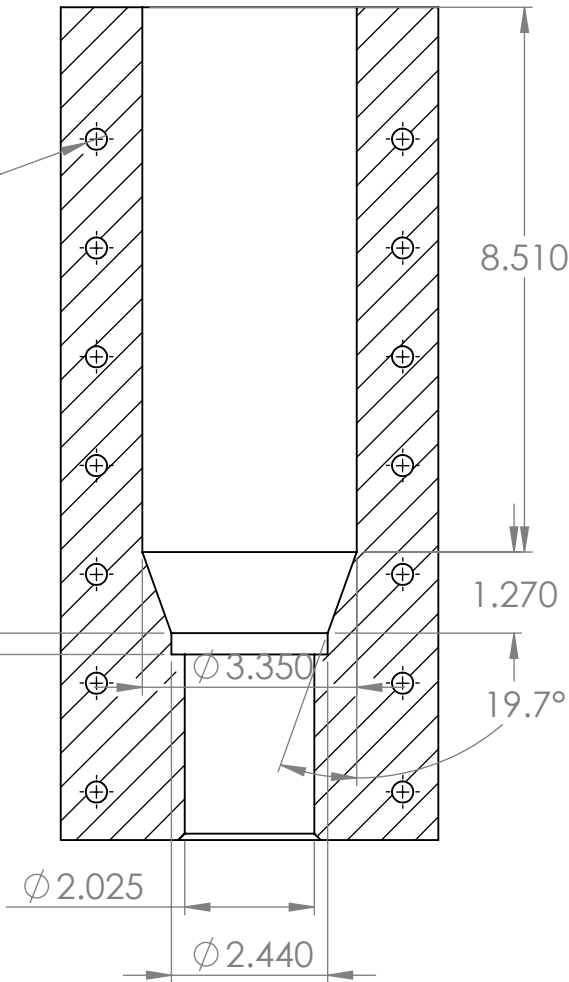

SECTION A-A
SCALE 1 : 3

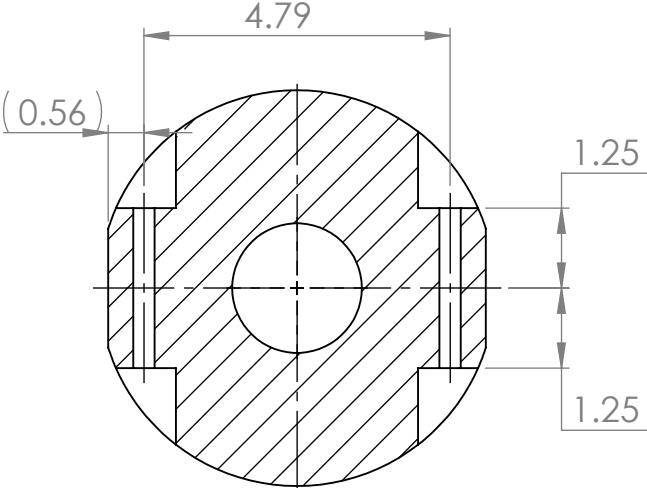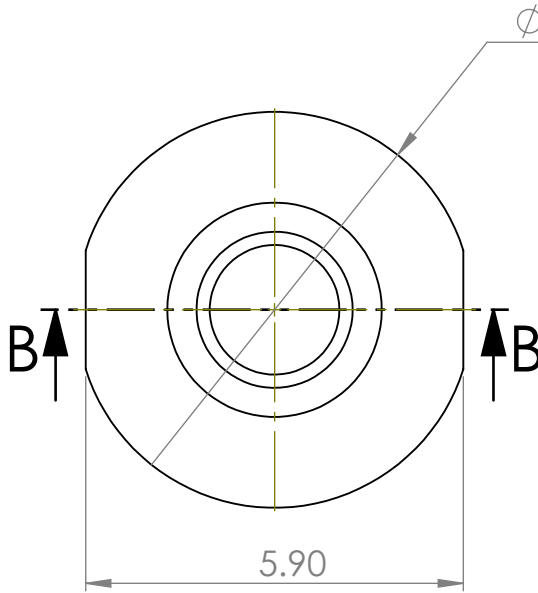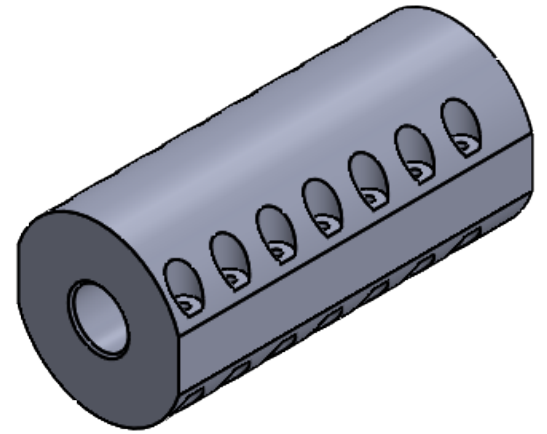

SECTION C-C
SCALE 1 : 3

BILL OF MATERIALS			
Shop / Q.C.		UNLESS OTHERWISE SPECIFIED TOLERANCES ARE:	APPROVALS DATE
Inspector		1 PLACE DIM ±1/16 2 PLACE DIM ±.02 3 PLACE DIM ±.005 ANGLES ±1°	DRAWN Aaron Schnittger 8/27/23
Shop Foreman			ENGINEER Aaron Schnittger 9/27/23
Engineer			CHECKED
NEXT ASSY Description	NEXT ASSY Number	1. DIMENSIONS ARE IN INCHES 2. DIMENSION LIMITS HELD AFTER PLATING. 3. REMOVE BURRS AND SHARP EDGES .015 MAX. 4. MACHINED FILLET RADII .0150-.030. 5. MACHINED DIAMETERS ON A COMMON CENTERLINE CONCENTRIC WITHIN .005 6. PERPENDICULARITY & PARALLELISM OF MACHINED SURFACES .002 PER INCH. MAX .012 INCHES FOR SINGLE SURFACE.	PROJECT NO. 902401 PROJECT GeoSense
Application		DO NOT SCALE DRAWING	WEIGHT

Monterey Bay Aquarium Research Institute			
MBARI 7700 Sandholdt RD. Moss Landing, CA 95039 PH: (831) 775-1700			
Bend_limiterFull			
SIZE B	DWG. NO. 100XXXDWG	REV.	
SCALE 1:5	CAD FILE: MECH ENG ON TORNADO	SHEET 1 OF 1	