


THE INFORMATION CONTAINED IN THIS DRAWING IS THE SOLE PROPERTY OF MBARI ANY REPRODUCTION IN PART OR WHOLE WITHOUT THE WRITTEN PERMISSION OF MBARI IS PROHIBITED.

REVISIONS			
REV.	DESCRIPTION	DATE	APPROVED
	INITIAL RELEASE		

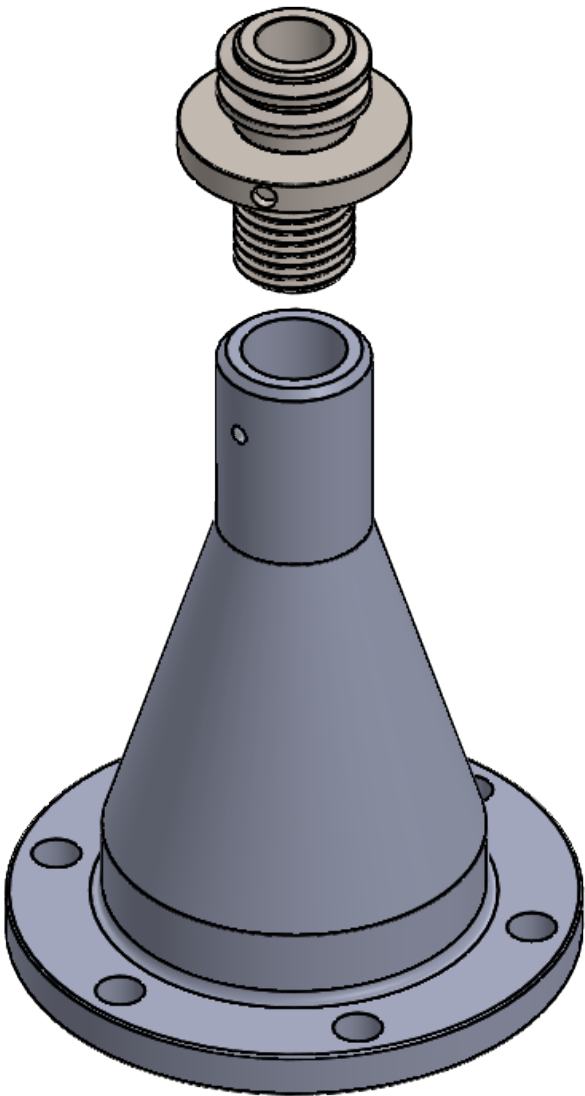

ITEM NO.	PART NUMBER	DESCRIPTION	QTY.
1	100222317_SpelterSocket_GeoSense	Spelter SocketGeo-Sense(Frame end)	1
2	100222320_StrainRelief_Boss		1

BILL OF MATERIALS											
Shop / Q.C.		UNLESS OTHERWISE SPECIFIED TOLERANCES ARE:				APPROVALS		DATE		Monterey Bay Aquarium Research Institute MBARI 7700 Sandholdt RD. Moss Landing, CA 95039 PH: (831) 775-1700 	
Inspector		1 PLACE DIM ±1/16	2 PLACE DIM ±.02	3 PLACE DIM ±.005	ANGLES ±1°	DRAWN Aaron Schnittger	8/27/23	ENGINEER Aaron Schnittger	8/27/23		
Shop Foreman		1. DIMENSIONS ARE IN INCHES 2. DIMENSION LIMITS HELD AFTER PLATING. 3. REMOVE BURRS AND SHARP EDGES .015 MAX. 4. MACHINED FILLET RADII .0150-.030. 5. MACHINED DIAMETERS ON A COMMON CENTERLINE CONCENTRIC WITHIN .005 6. PERPENDICULARITY & PARALLELISM OF MACHINED SURFACES .002 PER INCH MAX .012 INCHES FOR SINGLE SURFACE.				CHECKED		PROJECT NO. 902401			
Engineer						PROJECT GeoSense					
NEXT ASSY Description	NEXT ASSY Number							A-100222322_MainFrame_SocketAssembly			
Application		DO NOT SCALE DRAWING				WEIGHT		SIZE B		DWG. NO. A-100222322DWG	
								SCALE 1:2		CAD FILE: MECH ENG ON TORNADO	
								SHEET 1		OF 1	