
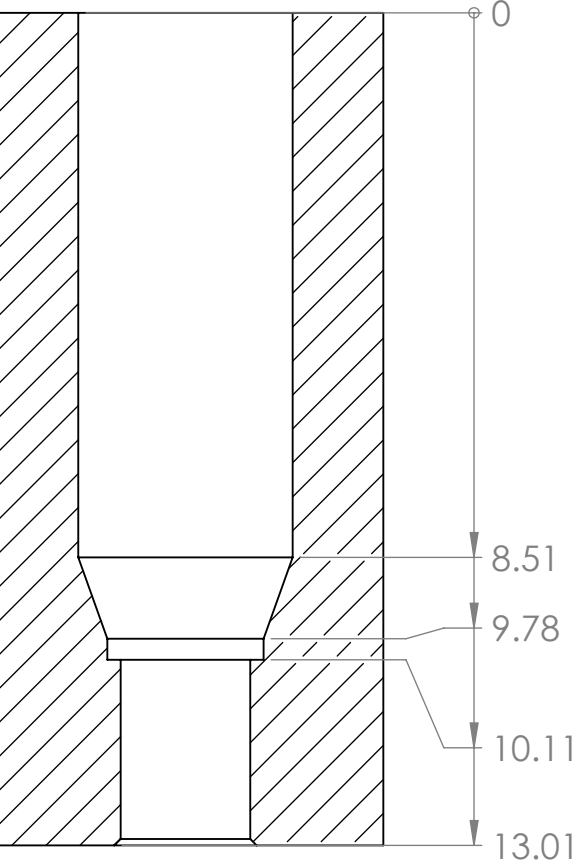
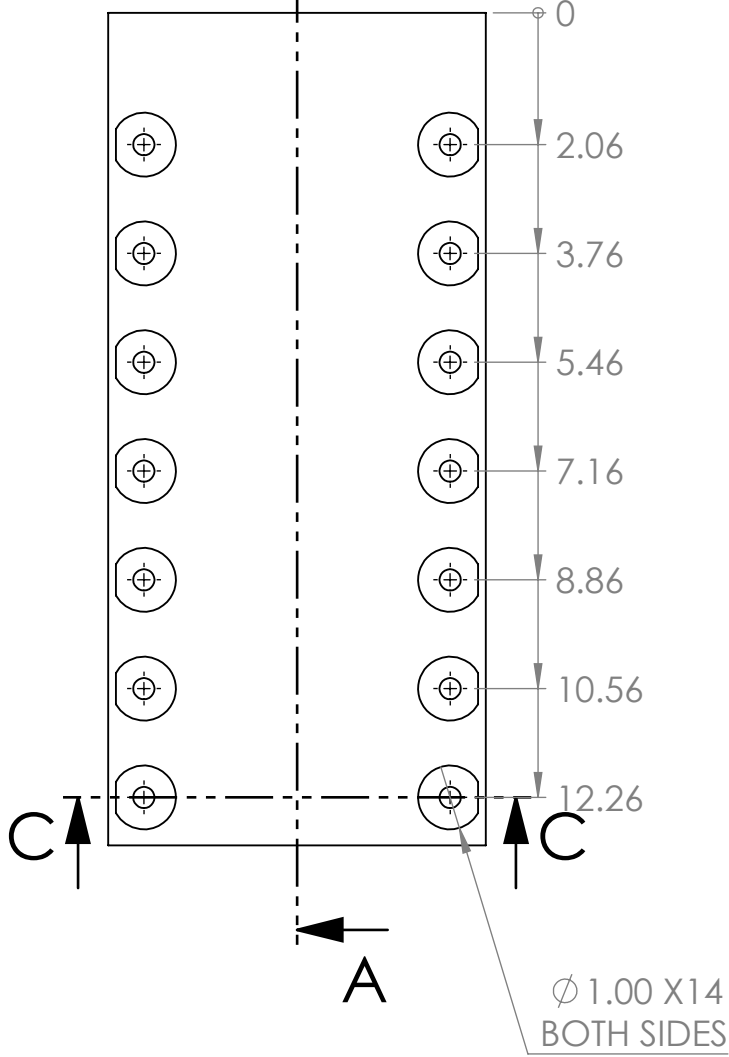


THE INFORMATION CONTAINED IN THIS DRAWING IS THE SOLE PROPERTY OF MBARI. ANY REPRODUCTION IN PART OR WHOLE WITHOUT THE WRITTEN PERMISSION OF MBARI IS PROHIBITED.




REVISIONS			
REV.	DESCRIPTION	DATE	APPROVED
INITIAL RELEASE			

Ø 0.332 THRU X14

SECTION B-B
SCALE 1 : 3

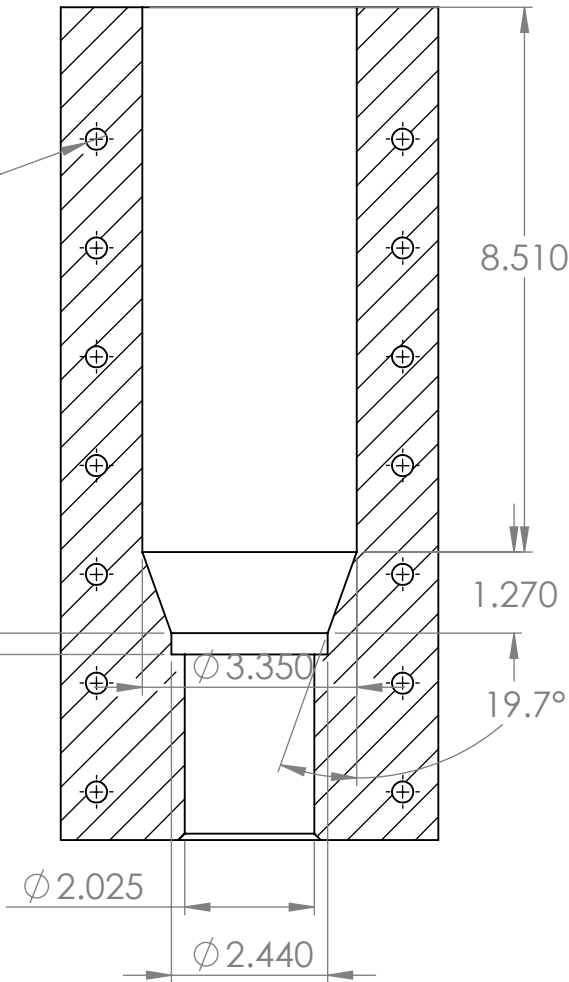

SECTION A-A
SCALE 1 : 3

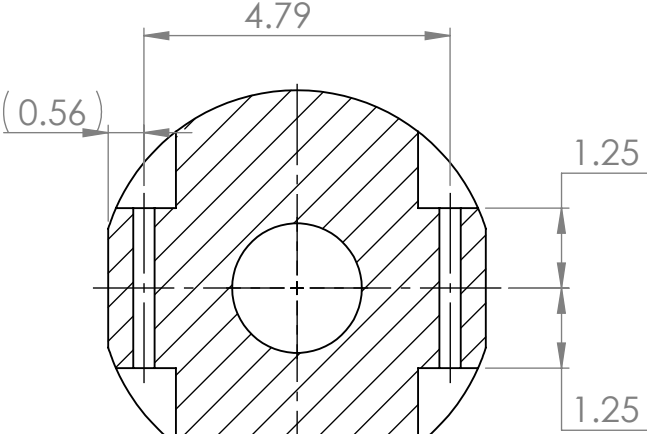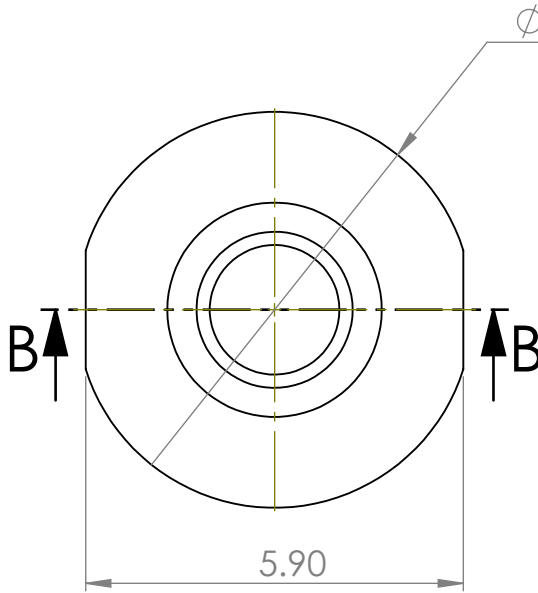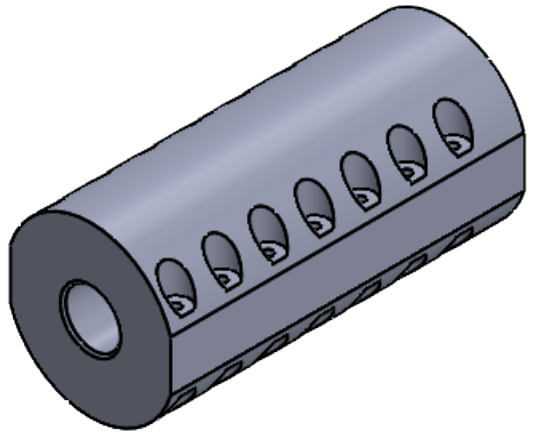

SECTION C-C
SCALE 1 : 3

BILL OF MATERIALS			
Shop / Q.C.		UNLESS OTHERWISE SPECIFIED TOLERANCES ARE:	APPROVALS DATE
Inspector		1 PLACE DIM ±1/16 2 PLACE DIM ±.02 3 PLACE DIM ±.005 ANGLES ±1°	DRAWN Aaron Schnittger 8/27/23
Shop Foreman		1. DIMENSIONS ARE IN INCHES	ENGINEER Aaron Schnittger 9/27/23
Engineer		2. DIMENSION LIMITS HELD AFTER PLATING.	CHECKED
NEXT ASSY Description	NEXT ASSY Number	3. REMOVE BURRS AND SHARP EDGES .015 MAX.	PROJECT NO. 902401
		4. MACHINED FILLET RADII .0150-.030.	PROJECT GeoSense
		5. MACHINED DIAMETERS ON A COMMON CENTERLINE CONCENTRIC WITHIN .005	WEIGHT
		6. PERPENDICULARITY & PARALLELISM OF MACHINED SURFACES .002 PER INCH. MAX .012 INCHES FOR SINGLE SURFACE.	
Application		DO NOT SCALE DRAWING	

Monterey Bay Aquarium Research Institute

MBARI

7700 Sandholdt RD.

Moss Landing, CA 95039

PH: (831) 775-1700

Bend_limiter

SIZE B DWG. NO. 100XXWDWG

REV.

SCALE 1:5 CAD FILE: MECH ENG ON TORNADO SHEET 1 OF 1