





THE INFORMATION CONTAINED IN THIS DRAWING IS THE SOLE PROPERTY OF MBARI ANY REPRODUCTION IN PART OR WHOLE WITHOUT THE WRITTEN PERMISSION OF MBARI IS PROHIBITED.

ITEM NO.	PART NUMBER	DESCRIPTION	QTY.
1	LindenCable Spool	Welded Aluminum Spool	1
2	SpoolBushing	Delrin(Acetal) Bushing	2
3	90729A416	Passivated 316 Stainless Steel Hex Drive Flat Head Screw	12

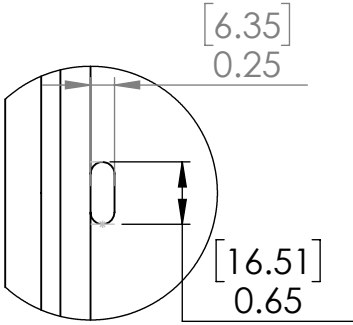


DETAIL A

SCALE 1 : 2

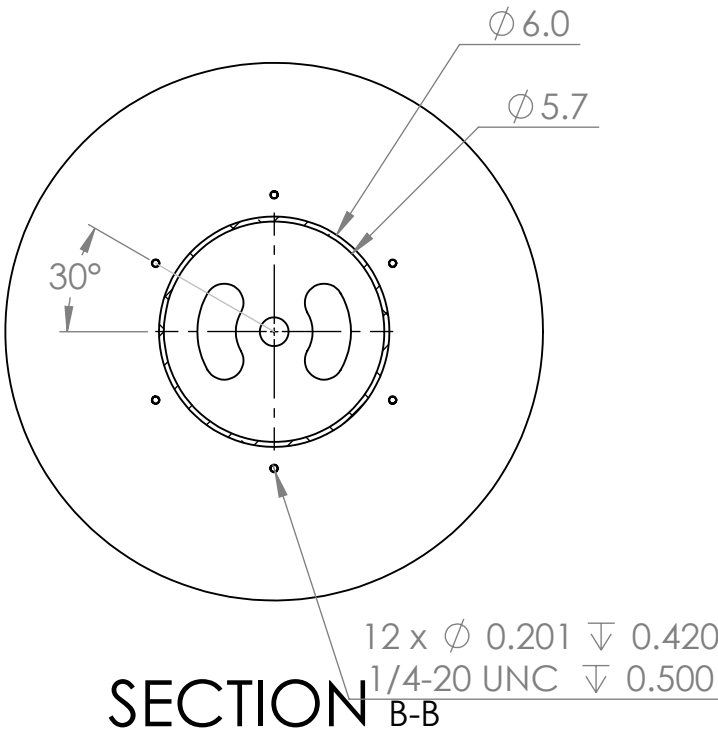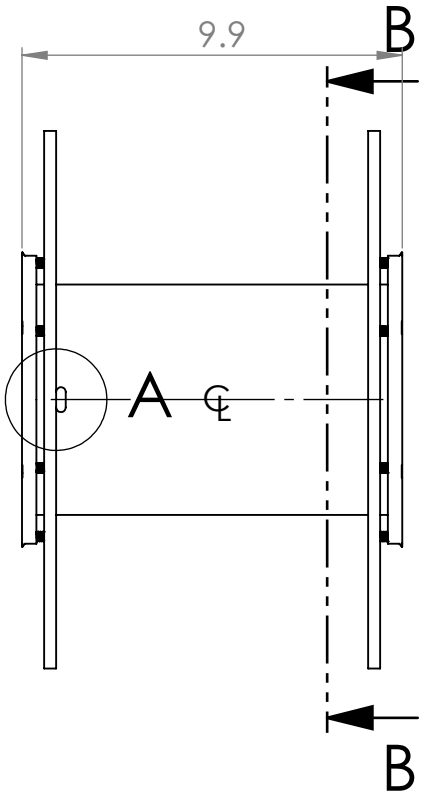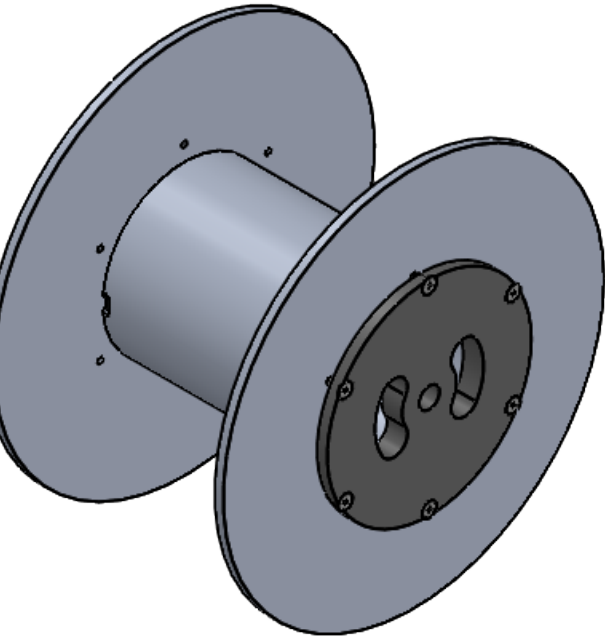

SECTION B-B

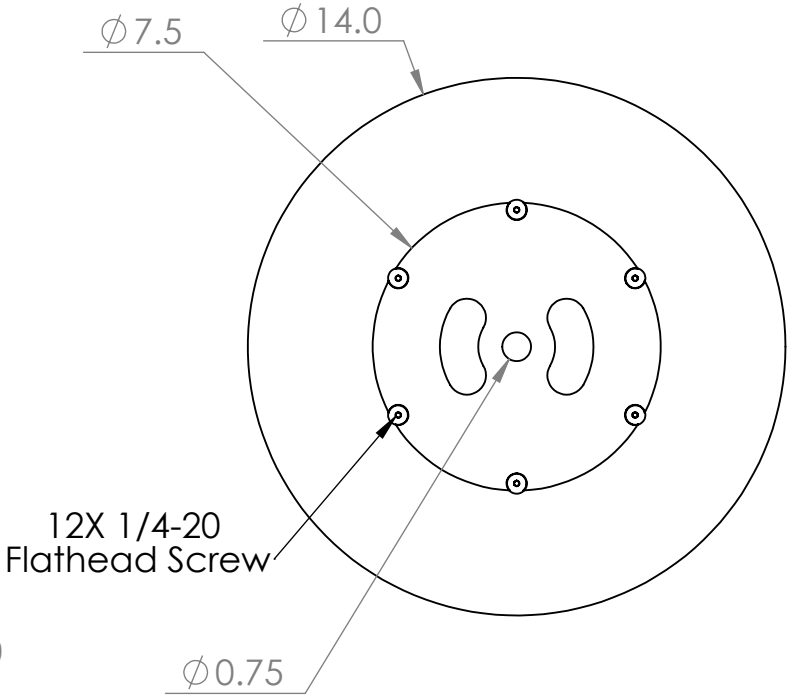

BILL OF MATERIALS									
Shop / Q.C.		UNLESS OTHERWISE SPECIFIED TOLERANCES ARE:				APPROVALS		DATE	
Inspector		1 PLACE DIM ± 1/16	2 PLACE DIM ± .02	3 PLACE DIM ± .005	ANGLES ± 1°	DRAWN	Aaron Schnittger	8/27/23	
Shop Foreman		1. DIMENSIONS ARE IN INCHES 2. DIMENSION LIMITS HELD AFTER PLATING. 3. REMOVE BURRS AND SHARP EDGES .015 MAX. 4. MACHINED FILLET RADII .0150-.030. 5. MACHINED DIAMETERS ON A COMMON CENTERLINE CONCENTRIC WITHIN .005 6. PERPENDICULARITY & PARALLELISM OF MACHINED SURFACES .002 PER INCH, MAX .012 INCHES FOR SINGLE SURFACE.				ENGINEER	Aaron Schnittger	9/27/23	
Engineer						CHECKED			
NEXT ASSY Description	NEXT ASSY Number					PROJECT NO.	XXX		
						PROJECT	ZZZZZZZ		
Application		DO NOT SCALE DRAWING				WEIGHT			
								SIZE B	DWG. NO. 100XXXDWG
								SCALE 1:5	CAD FILE: MECH ENG ON TORNADO SHEET 1 OF 1

Monterey Bay Aquarium Research Institute
MBARI
7700 Sandholdt RD.
Moss Landing, CA 95039
PH: (831) 775-1700



LindenSpoolAssembly

REV.