
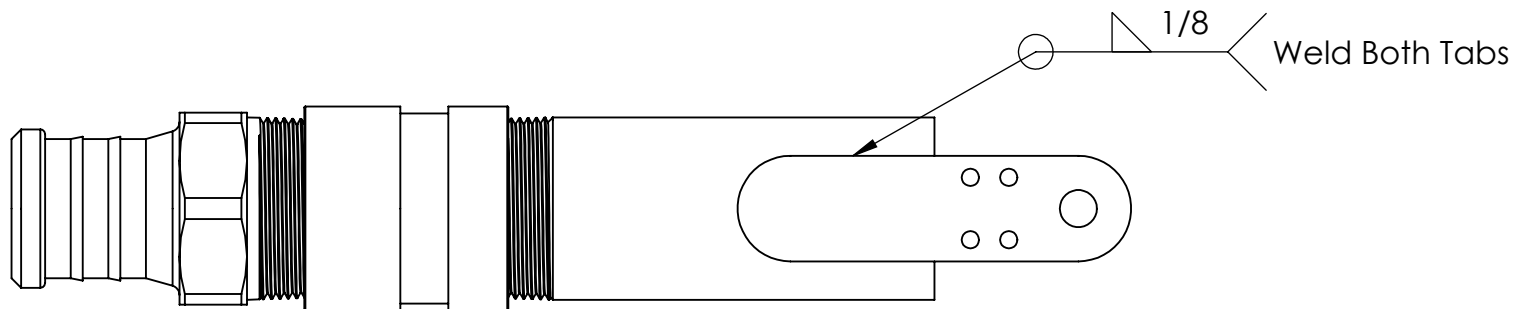


REVISIONS			
REV.	DESCRIPTION	DATE	APPROVED
	INITIAL RELEASE		

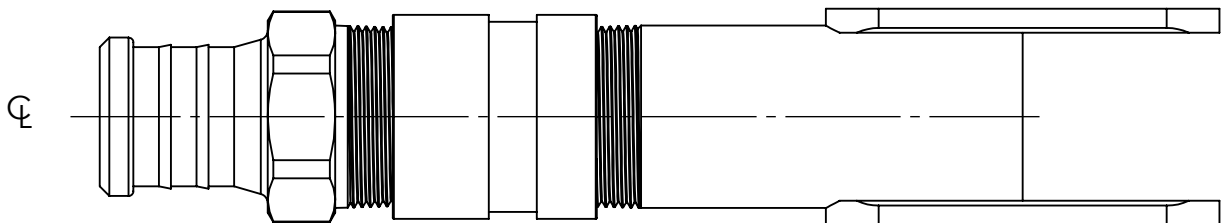

BILL OF MATERIALS											
Shop / Q.C.		UNLESS OTHERWISE SPECIFIED TOLERANCES ARE:				APPROVALS		DATE		Monterey Bay Aquarium Research Institute	
Inspector		1 PLACE DIM ±1/16	2 PLACE DIM ±.02	3 PLACE DIM ±.005	ANGLES ±1°	DRAWN Aaron Schnittger	8/27/23		MBARI 7700 Sandholdt RD. Moss Landing, CA 95039 PH: (831) 775-1700		
Shop Foreman		1. DIMENSIONS ARE IN INCHES				ENGINEER Aaron Schnittger	9/27/23				
Engineer		2. DIMENSION LIMITS HELD AFTER PLATING.				CHECKED					
		3. REMOVE BURRS AND SHARP EDGES .015 MAX.									
		4. MACHINED FILLET RADII .0150-.030.				PROJECT NO.		902401		Strain_Relief_AssemblyforManu	
NEXT ASSY Description	NEXT ASSY Number	5. MACHINED DIAMETERS ON A COMMON CENTERLINE CONCENTRIC WITHIN .005				PROJECT		GeoSense			
		6. PERPENDICULARITY & PARALLELISM OF MACHINED SURFACES .002 PER INCH. MAX .012 INCHES FOR SINGLE SURFACE.									
Application		DO NOT SCALE DRAWING				WEIGHT		SIZE B		DWG. NO. 100XXXDWG	
								SCALE 1:2		CAD FILE: MECH ENG ON TORNADO SHEET 1 OF 1	