


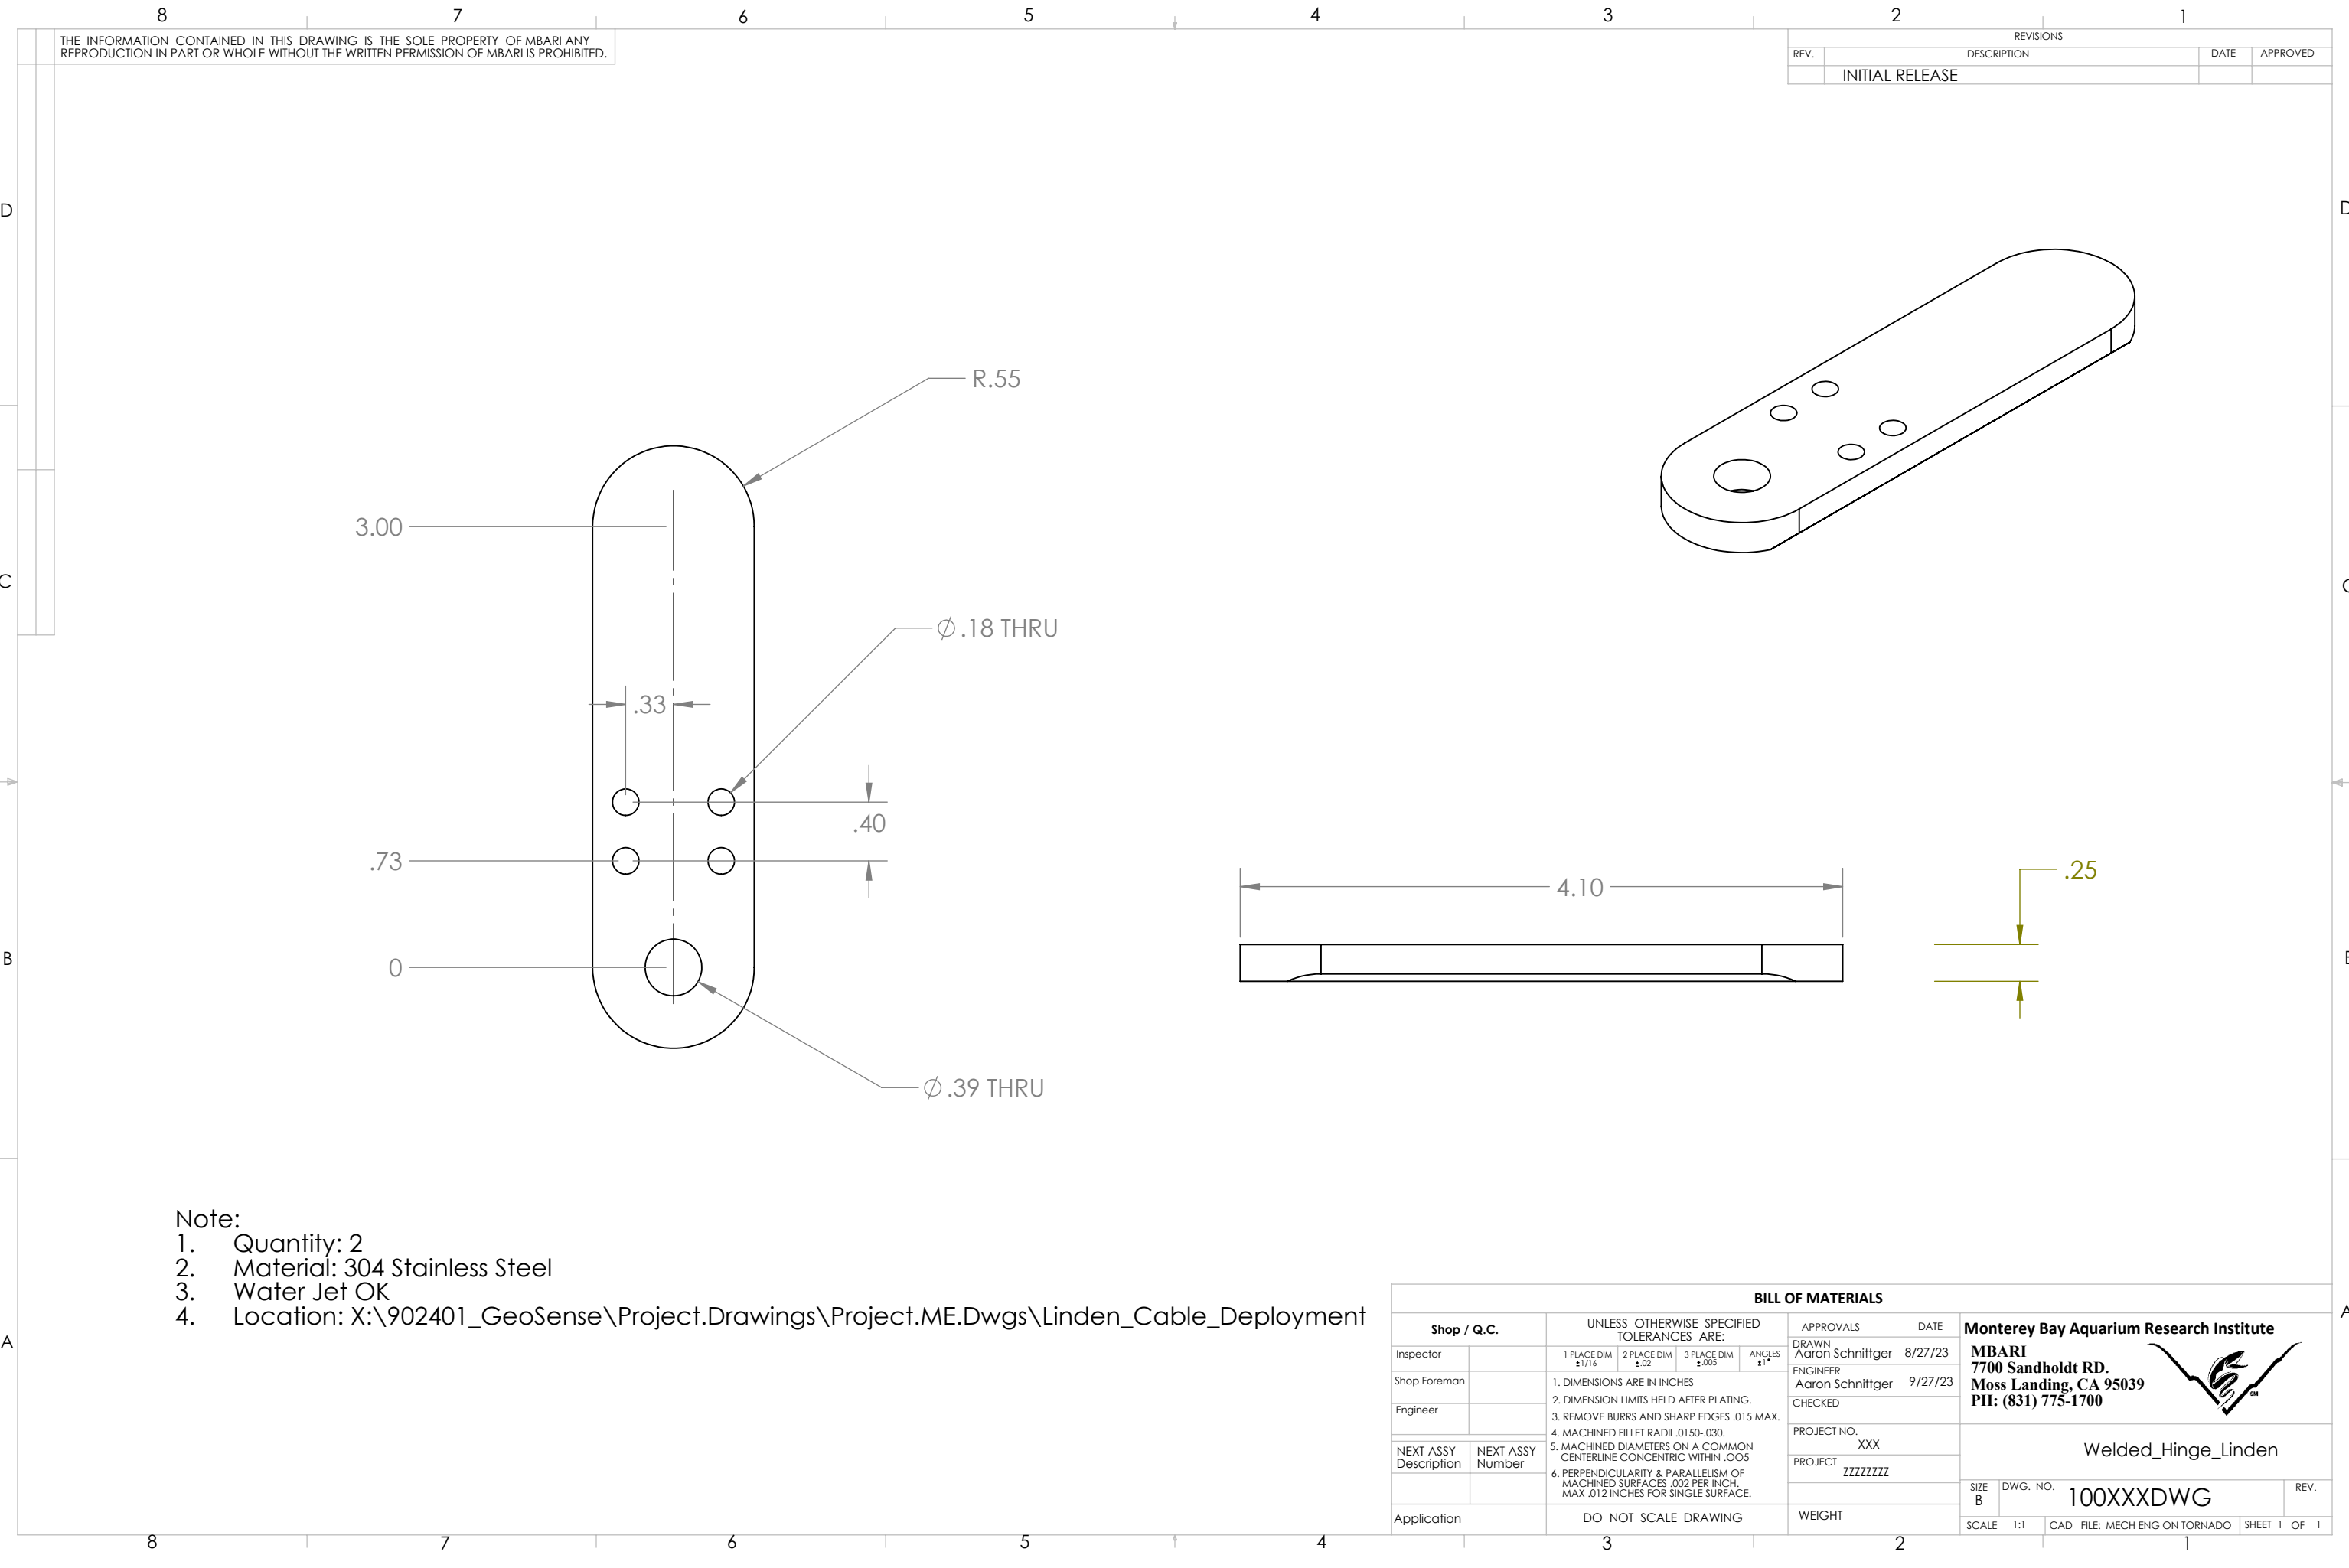

THE INFORMATION CONTAINED IN THIS DRAWING IS THE SOLE PROPERTY OF MBARI ANY REPRODUCTION IN PART OR WHOLE WITHOUT THE WRITTEN PERMISSION OF MBARI IS PROHIBITED.

| REVISIONS |                 |      |          |
|-----------|-----------------|------|----------|
| REV.      | DESCRIPTION     | DATE | APPROVED |
|           | INITIAL RELEASE |      |          |

- Note:
- Quantity: 2
  - Material: 304 Stainless Steel
  - Water Jet OK
  - Location: X:\902401\_GeoSense\Project.Drawings\Project.ME.Dwgs\Linden\_Cable\_Deployment

| BILL OF MATERIALS     |                  |   |                     |                      |               |                              |         |   |                               |
|-----------------------|------------------|---|---------------------|----------------------|---------------|------------------------------|---------|---|-------------------------------|
| Shop / Q.C.           |                  | UNLESS OTHERWISE SPECIFIED TOLERANCES ARE:   |                     |                      |               | APPROVALS                    | DATE    | <b>Monterey Bay Aquarium Research Institute</b><br><b>MBARI</b><br><b>7700 Sandholdt RD.</b><br><b>Moss Landing, CA 95039</b><br><b>PH: (831) 775-1700</b> |                               |
| Inspector             |                  | 1 PLACE DIM<br>±1/16   | 2 PLACE DIM<br>±.02 | 3 PLACE DIM<br>±.005 | ANGLES<br>±1° | DRAWN<br>Aaron Schnittger    | 8/27/23 |   |                               |
| Shop Foreman          |                  | 1. DIMENSIONS ARE IN INCHES<br>2. DIMENSION LIMITS HELD AFTER PLATING.<br>3. REMOVE BURRS AND SHARP EDGES .015 MAX.<br>4. MACHINED FILLET RADII .0150-.030.<br>5. MACHINED DIAMETERS ON A COMMON CENTERLINE CONCENTRIC WITHIN .005<br>6. PERPENDICULARITY & PARALLELISM OF MACHINED SURFACES .002 PER INCH, MAX .012 INCHES FOR SINGLE SURFACE. |                     |                      |               | ENGINEER<br>Aaron Schnittger | 9/27/23 |   |                               |
| Engineer              |                  |   |                     |                      |               | CHECKED                      |         |   |                               |
| NEXT ASSY Description | NEXT ASSY Number |   |                     |                      |               | PROJECT NO.<br>XXX           |         | Welded_Hinge_Linden   |                               |
|                       |                  |   |                     |                      |               | PROJECT<br>ZZZZZZZZ          |         |   |                               |
| Application           |                  | DO NOT SCALE DRAWING   |                     |                      |               | WEIGHT                       |         | SIZE<br>B   | DWG. NO.<br>100XXXDWG         |
|                       |                  |   |                     |                      |               |                              |         | SCALE<br>1:1   | CAD FILE: MECH ENG ON TORNADO |
|                       |                  |   |                     |                      |               |                              |         | SHEET<br>1   | OF<br>1                       |