


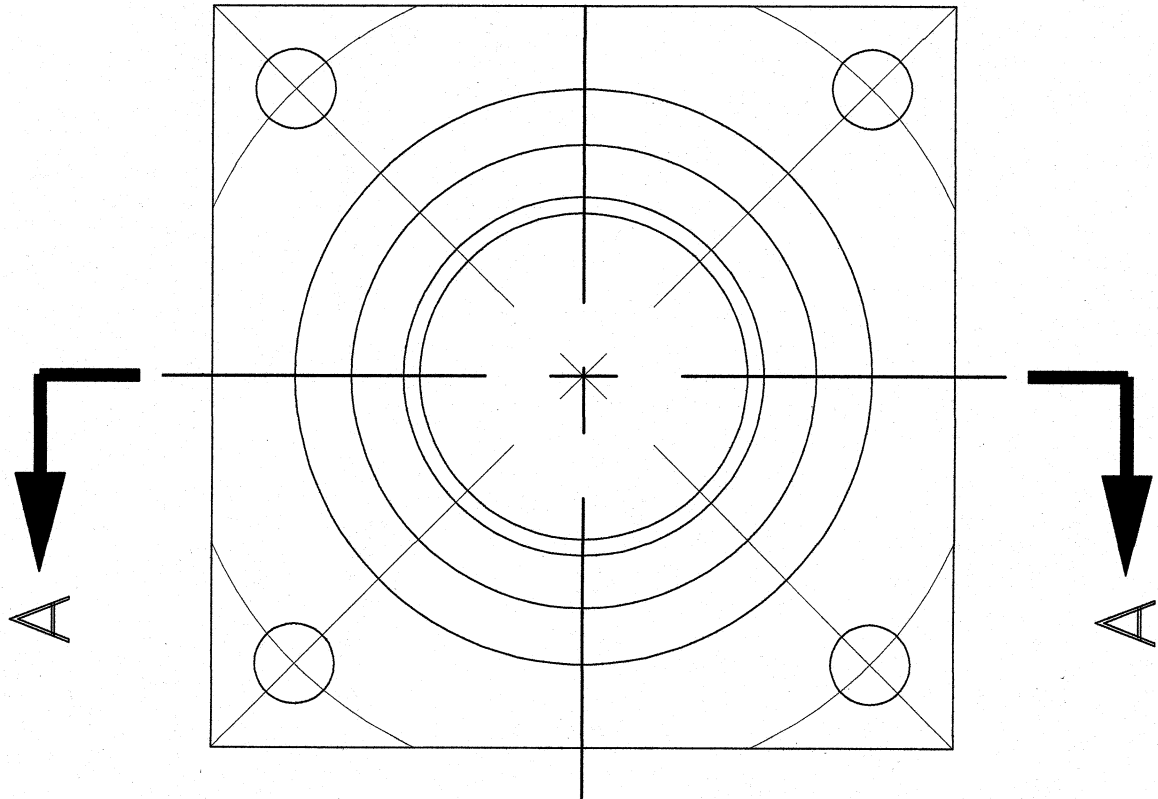

1.80
1.80

NO RADIUS

0.142
0.136

1.77
1.74

0.913
0.907

0.25

DRILL THRU $\phi 13/64$
4 PLACES EQUALLY
SPACED ON 2.063 BCD

