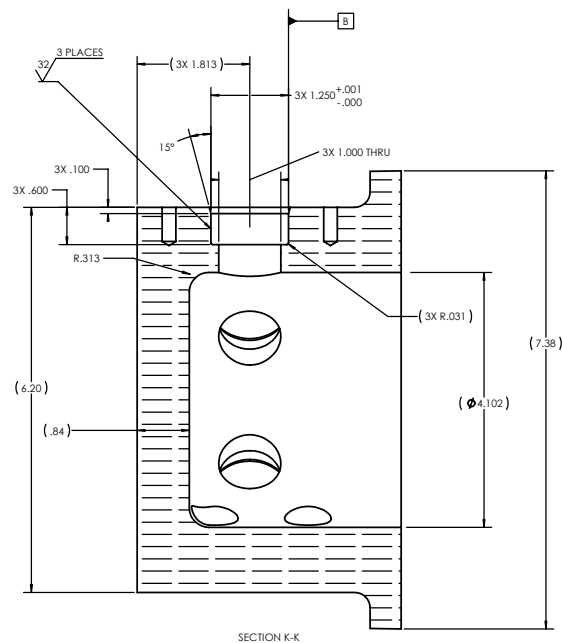
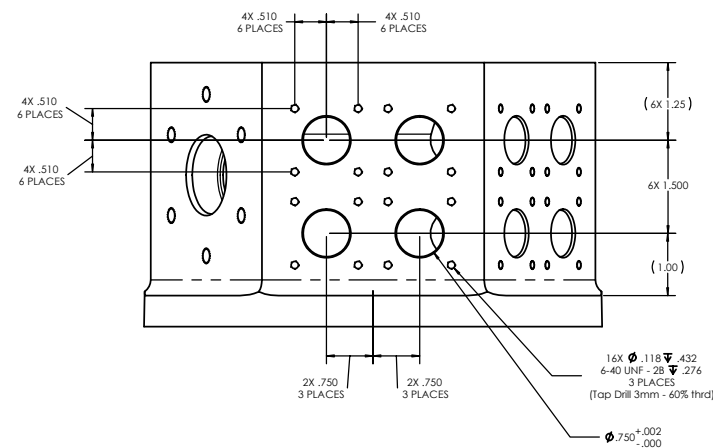
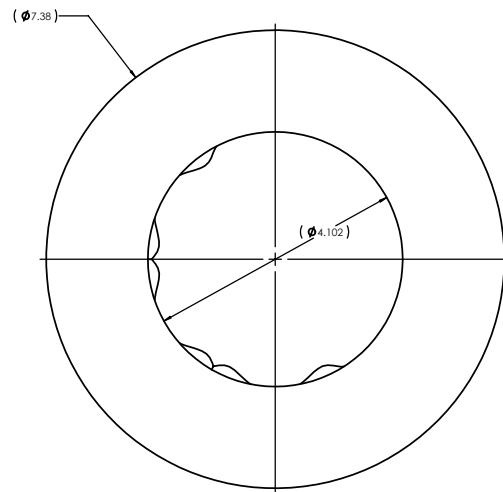
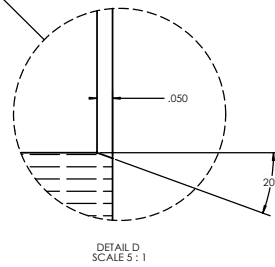
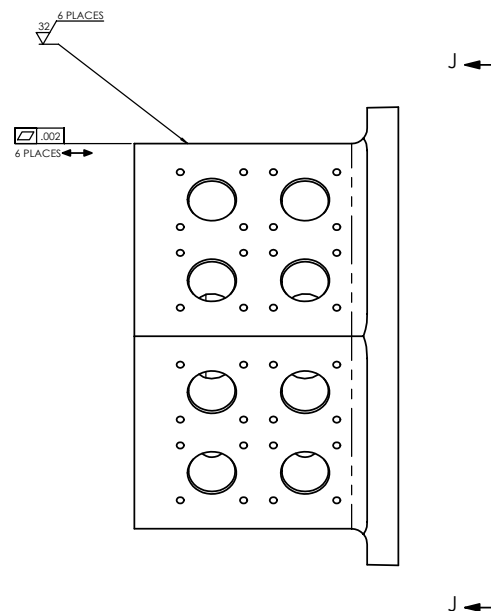
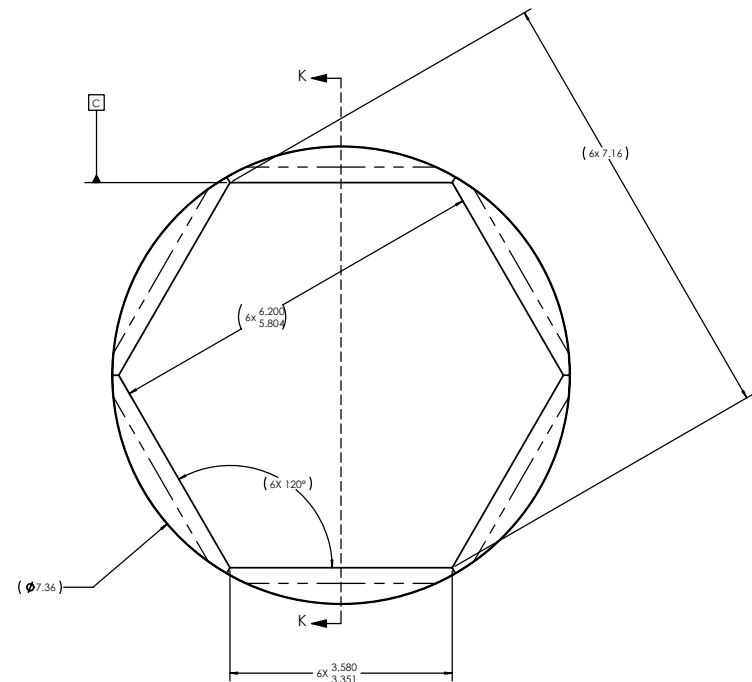
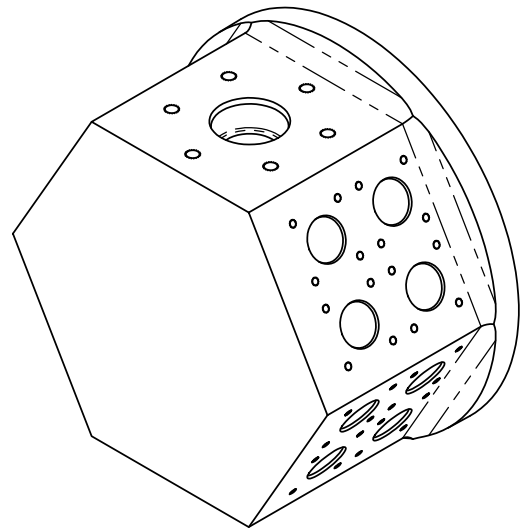
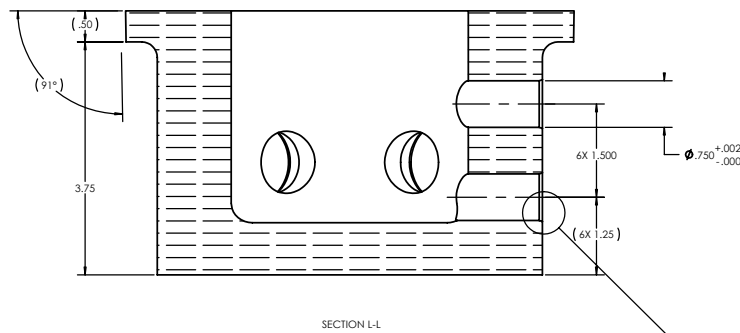
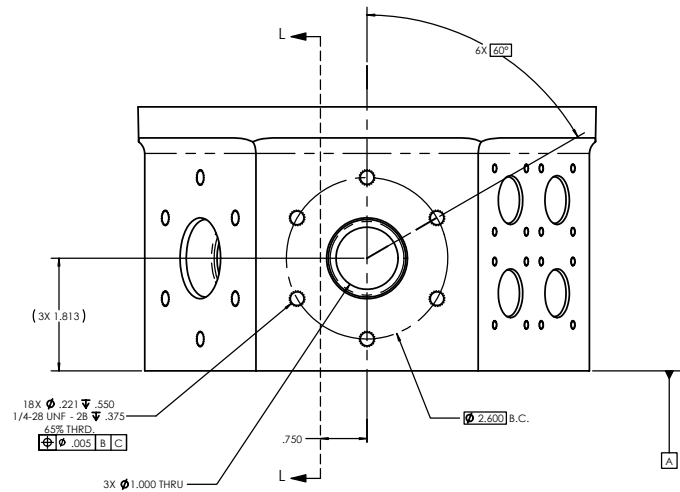


MESSAGE				
REF	MSG-SECTION	DATE	APPROVED	
	INITIAL RELEASE	05/04/00	1A	
A	ADDED CNTR BORE 0.5255 (ZONE B4)	07/07/00	1A	
B	CHG TAP 04-32 TO 04-40 (ZONE A7)	02/07/00	1A	
C	CHG HOLE CNTRS TO REF DIMA(ONE 0.4 (B B4)	05/07/00	2A	
D	CHG HEX MACHINED DIMS(ONE D7) CHG HEX BORE DIA. FRM 4.50(ONE B4) CHG 1/4-28 TAP(8H) FRM 2.13	07/07/00	2A	

[illegible]

NOTES: (CONT. FROM TITLE BLOCK)