


CABLE ATTRIBUTES		APPROX.	ITEM	QTY.	DESCRIPTION
NOMINAL OVERALL DIAMETER		15.0 mm	1	1	GEL FILLED, STAINLESS STEEL, FIBRE OPTIC TUBE
NOMINAL RADIAL THICKNESS OF OUTER SHEATH		2.0 mm	2	A/R	H.D.P.E. BEDDING SHEATH (R.T. 2.0 mm)
NOMINAL DIAMETER OVER ARMOUR		11.0 mm	3	23	1.0 mm DIAMETER GALVANISED GRADE 1960 STEEL ARMOUR WIRE
NOMINAL DIAMETER OVER BEDDING SHEATH		7.2 mm	4	32	0.8 mm DIAMETER GALVANISED GRADE 1960 STEEL ARMOUR WIRE
NOMINAL RADIAL THICKNESS OF BEDDING SHEATH		2.0 mm	5	A/R	ARMOUR BINDING TAPE
NOMINAL DIAMETER OVER TUBE JACKET		3.2 mm	6	A/R	H.D.P.E. SHEATH (R.T. 2.0 mm)
NOMINAL DIAMETER OF FIBRE OPTIC TUBE		2.4 mm			
WEIGHT OF CABLE IN AIR (APPROX.)		430 kg/km			
WEIGHT OF CABLE IN SEAWATER (APPROX.)		249 kg/km			
WEIGHT OF CABLE IN FRESHWATER (APPROX.)		254 kg/km			
AMBIENT OPERATING TEMPERATURE RANGE		-20 to 85 °C			
MINIMUM RECOMMENDED STATIC BEND RADIUS		225 mm			
MINIMUM RECOMMENDED DYNAMIC BEND RADIUS		300 mm			
MAXIMUM CONTINUOUS LENGTH		10,000 m			
MAXIMUM HYDROSTATIC WORKING PRESSURE		2500 PSI (TBC)			

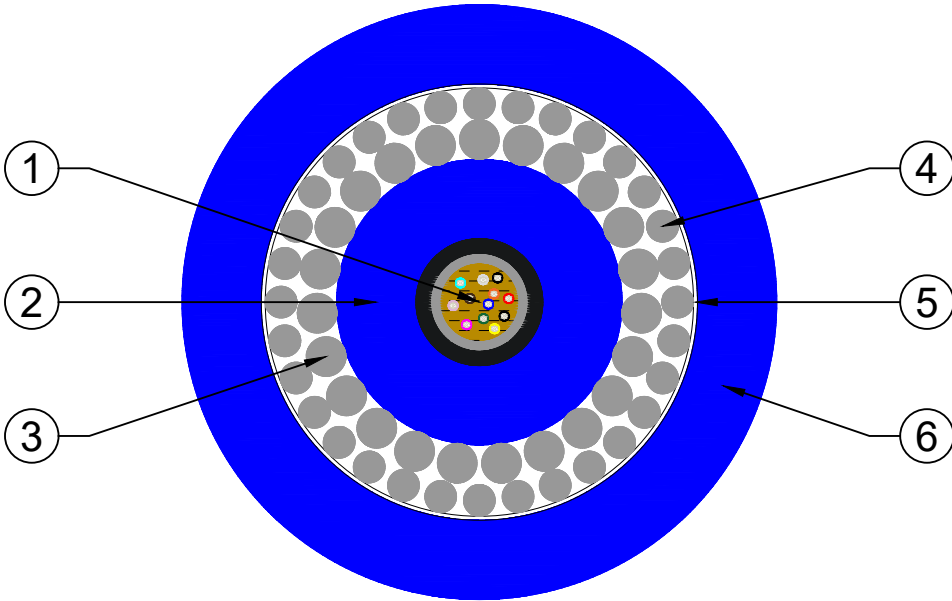

O.D. 15.0 mm ±0.5 mm

DESCRIPTION :

1 GEL FILLED, STAINLESS STEEL TUBE CONTAINING FIBRE OPTICS + HIGH DENSITY POLYETHYLENE BEDDING SHEATH (RADIAL THICKNESS 2.0 mm) + TORQUE BALANCED, CONTRA HELICAL GALVANISED GRADE 1960 STEEL WIRE ARMOUR (MINIMUM BREAK LOAD 50 kN) + HIGH DENSITY POLYETHYLENE SHEATH (RADIAL THICKNESS 2.0 mm)

FIBRE OPTIC CHARACTERISTICS (A, B OR C VARIATION AND NUMBER OF FIBRES MUST BE SPECIFIED)					
CABLE PART No.	MAX FIBRE QUANTITY	ATTENUATION AT 1310 nm	ATTENUATION AT 1550 nm	ATTENUATION AT 850 nm	ATTENUATION AT 1300 nm
9/125 OS2 SINGLEMODE					
CS 8009/A/'NO. OF FIBRES'	12	0.36 dB/km	0.21 dB/km	---	---
50/125 OM2 MULTIMODE					
CS 8009/B/'NO. OF FIBRES'	12	---	---	2.8 dB/km	0.8 dB/km
62.5/125 OM1 MULTIMODE					
CS 8009/C/'NO. OF FIBRES'	12	---	---	3.0 dB/km	0.8 dB/km

THIS DRAWING AND THE INFORMATION CONTAINED HEREIN IS FOR GENERAL PRESENTATION PURPOSES ONLY. COLOUR, DATA AND DIMENSIONS ARE NOT VERIFIED UNLESS OTHERWISE STATED AND ARE SUBJECT TO CHANGE FOLLOWING COMPLETION OF DETAILED DESIGN AND CONFIRMATION OF APPLICATION REQUIREMENTS

	</
--	--	----