


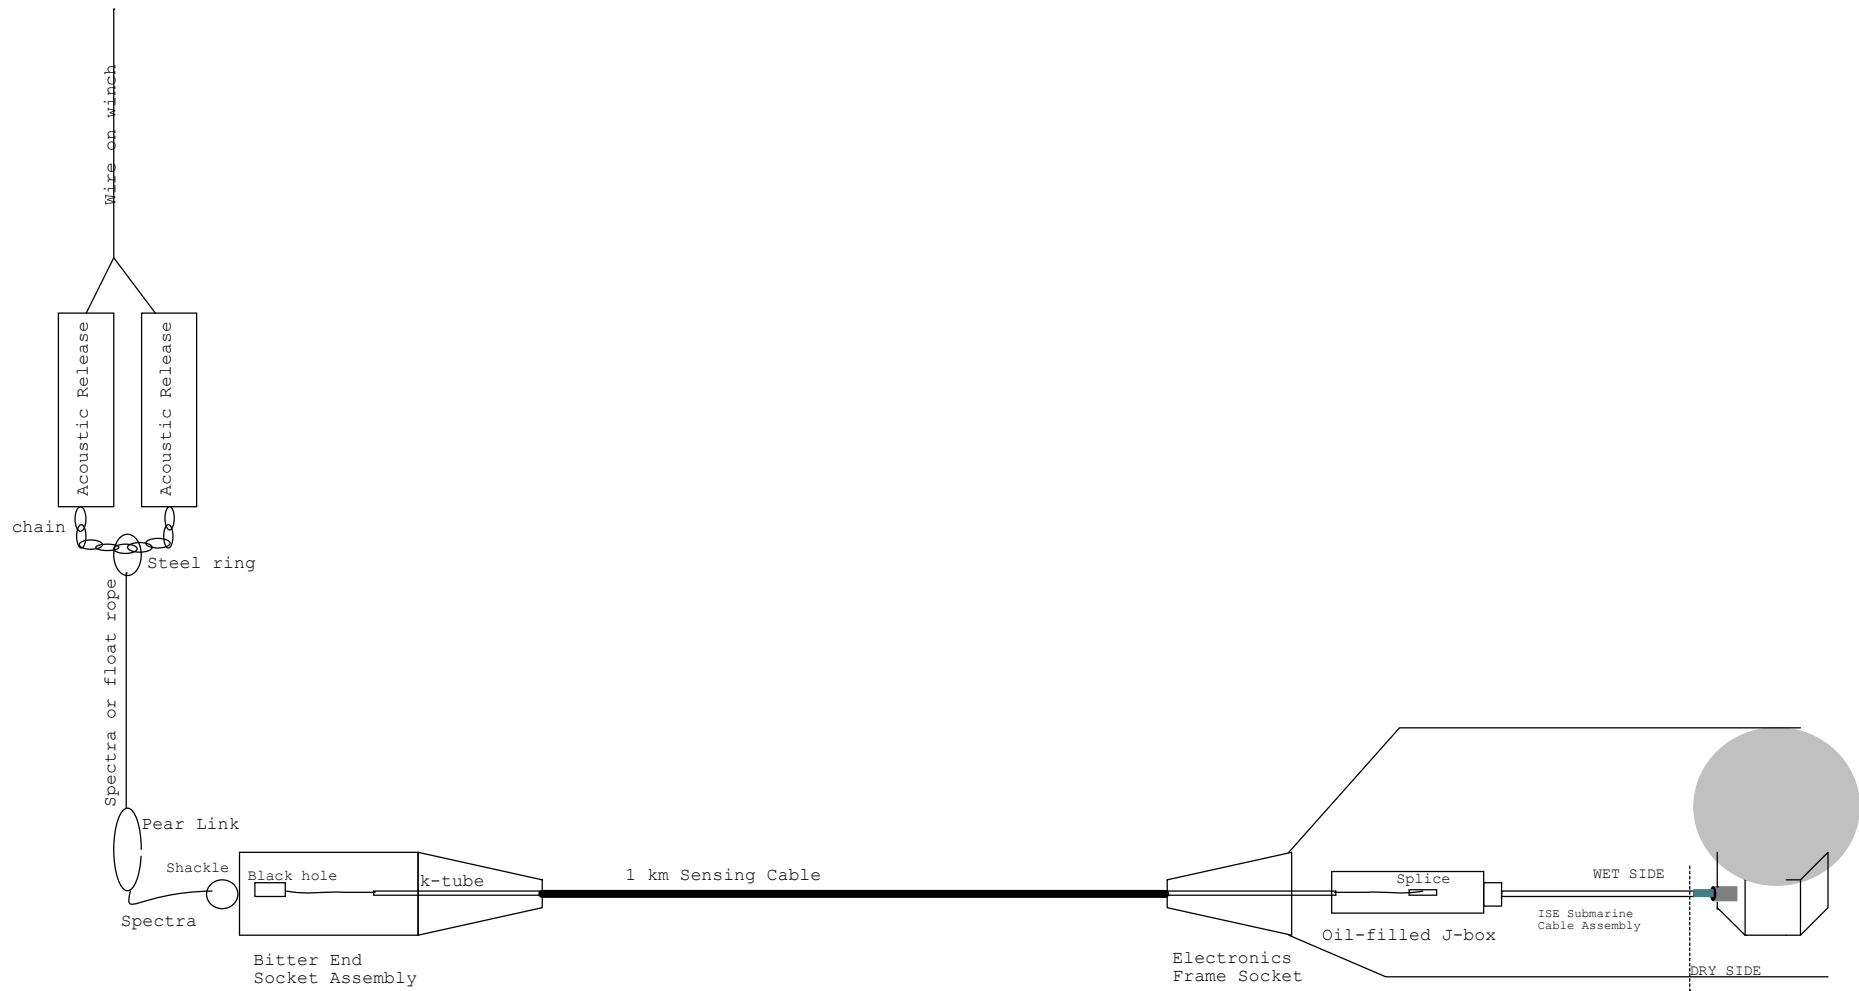

Title			
Geosense DAS: Sensing Cable Block Diagram			
Size	Document Number	Rev	
B	<Doc>	1.0.0	
Date:	Tuesday, December 17, 2024	Sheet	1 of 1