


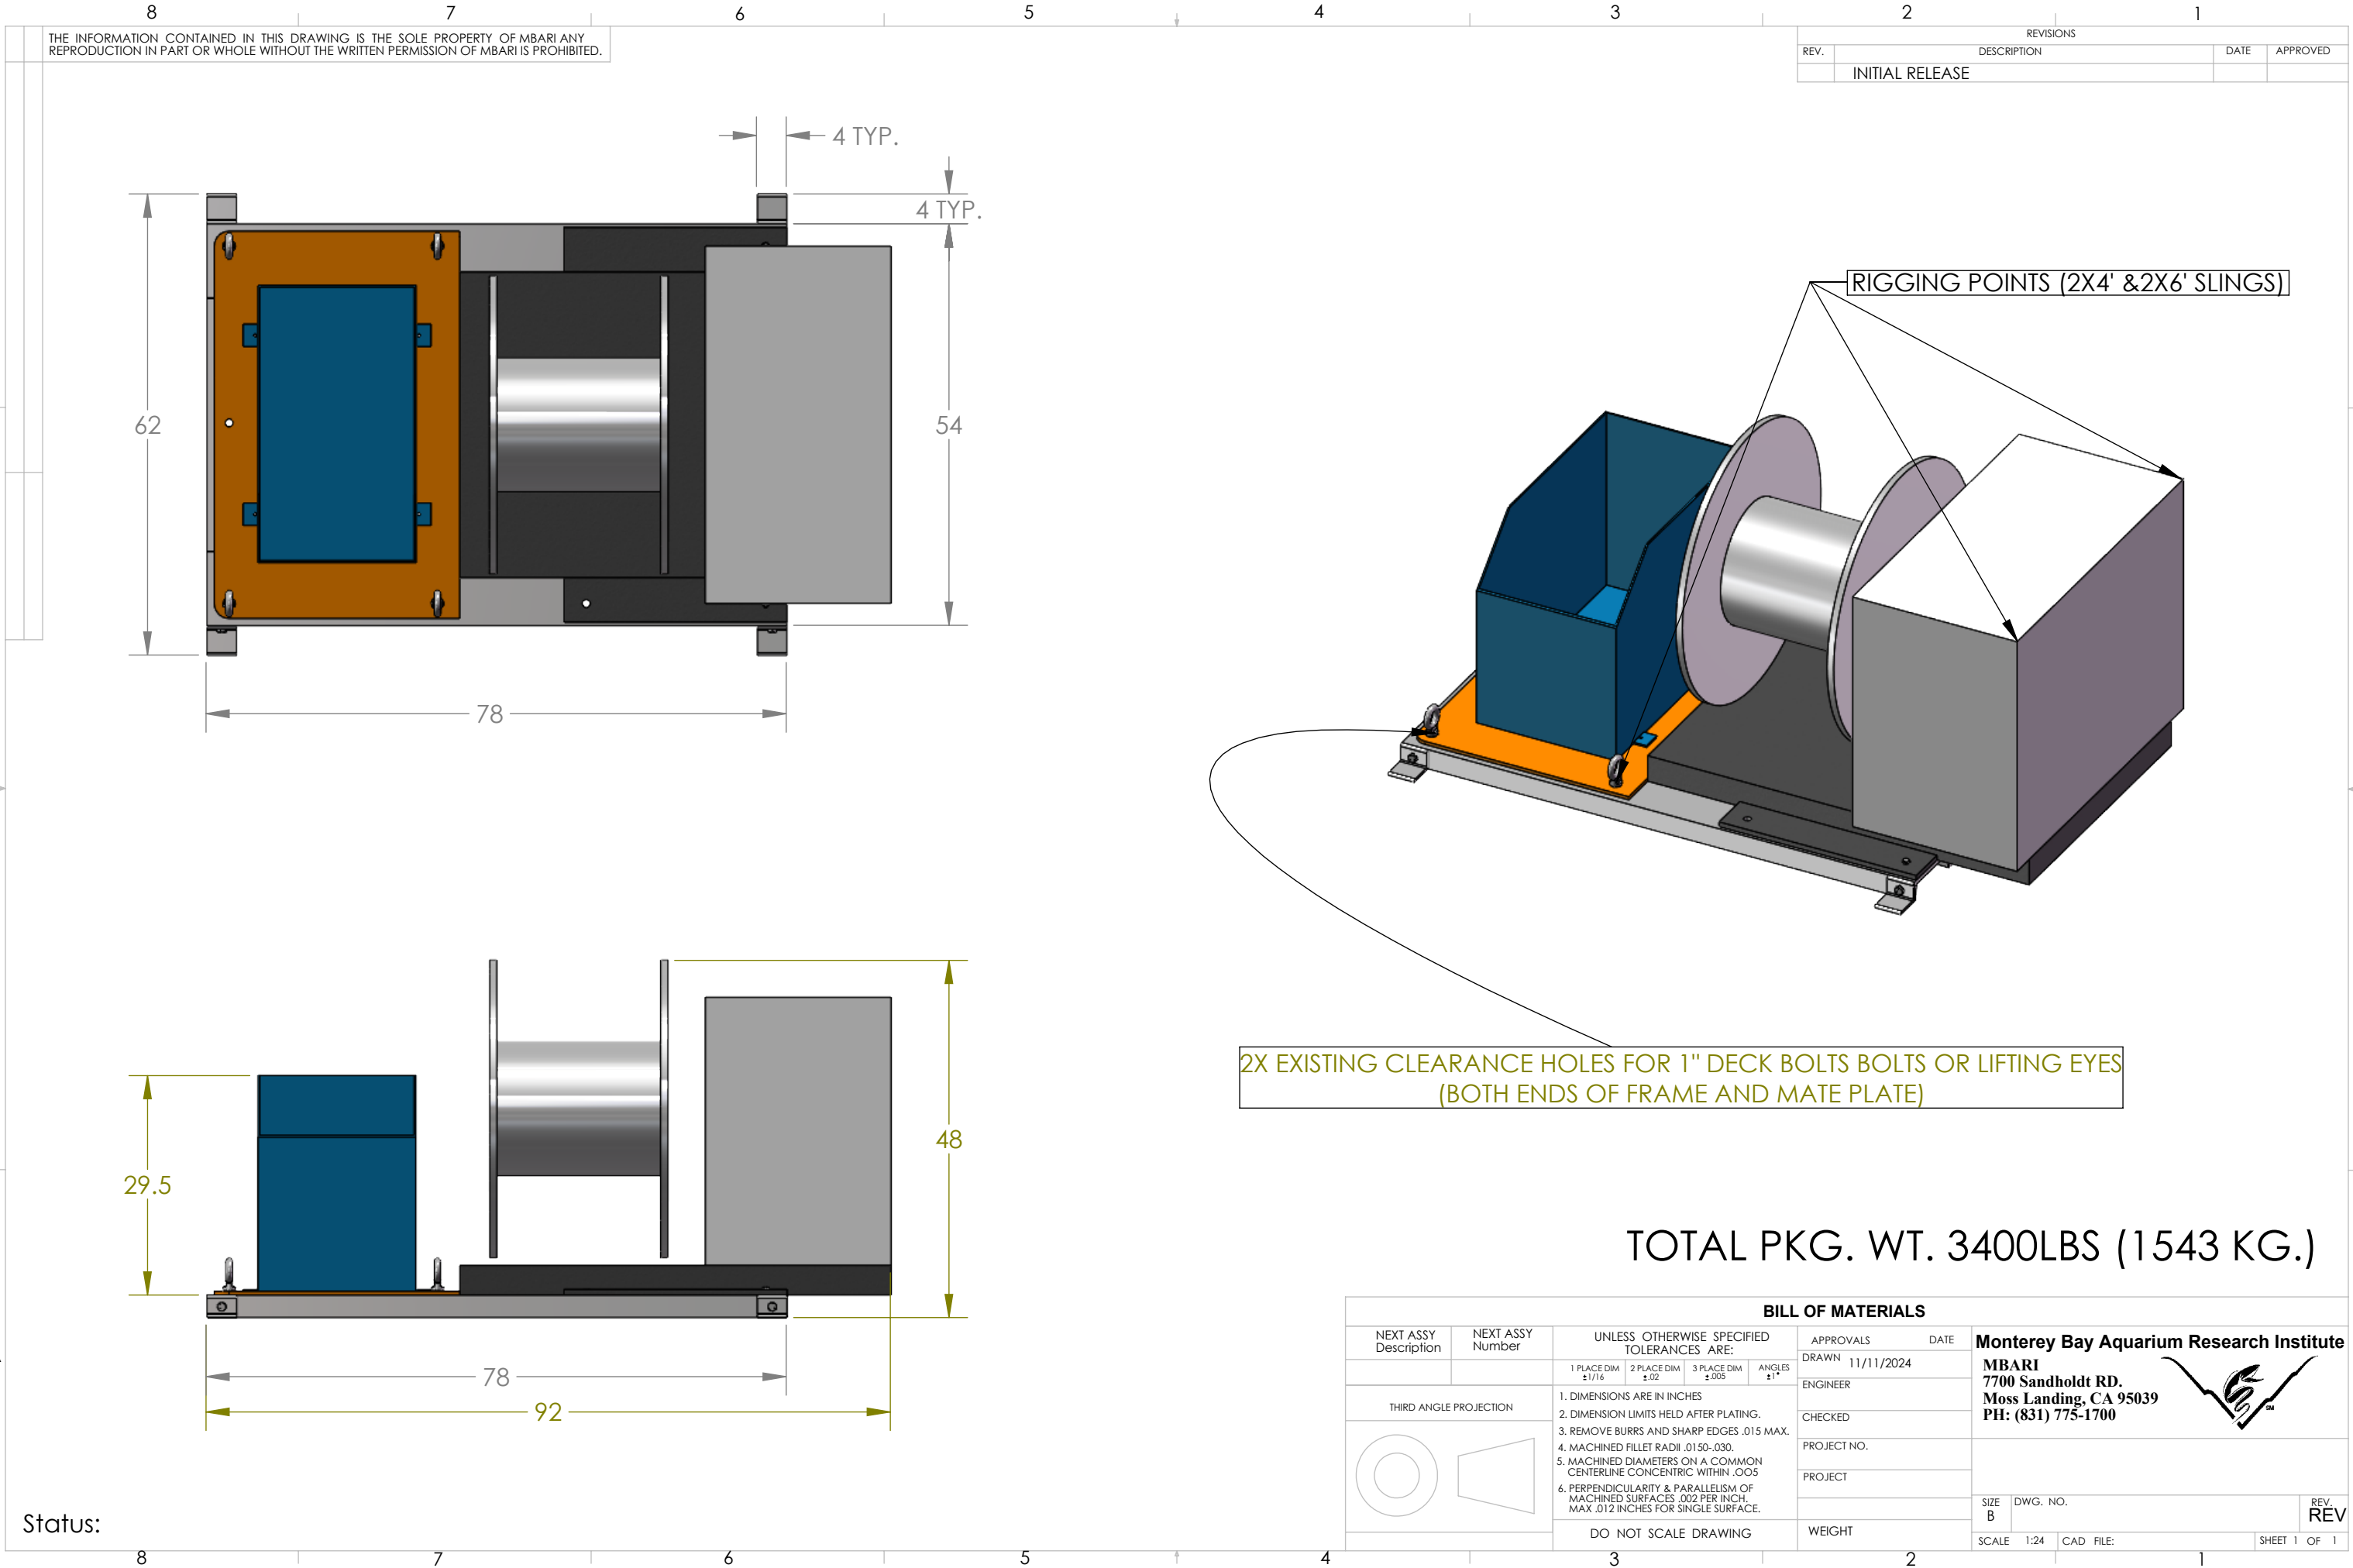

Status: