
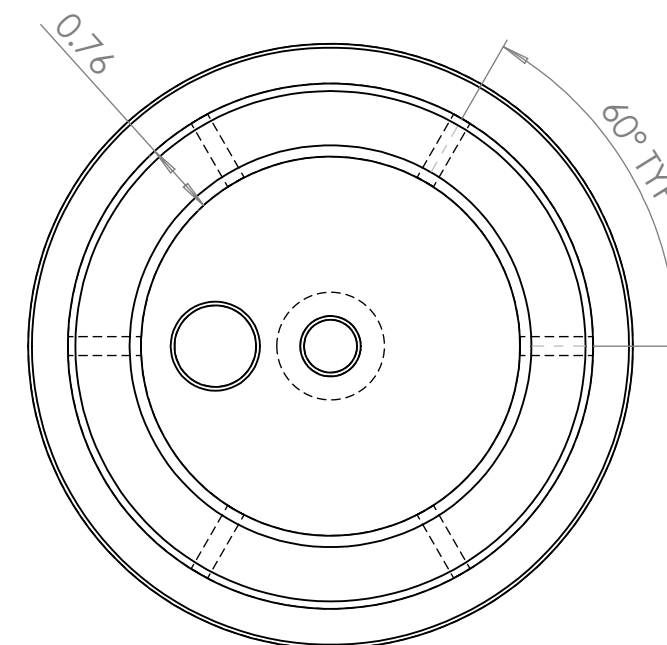
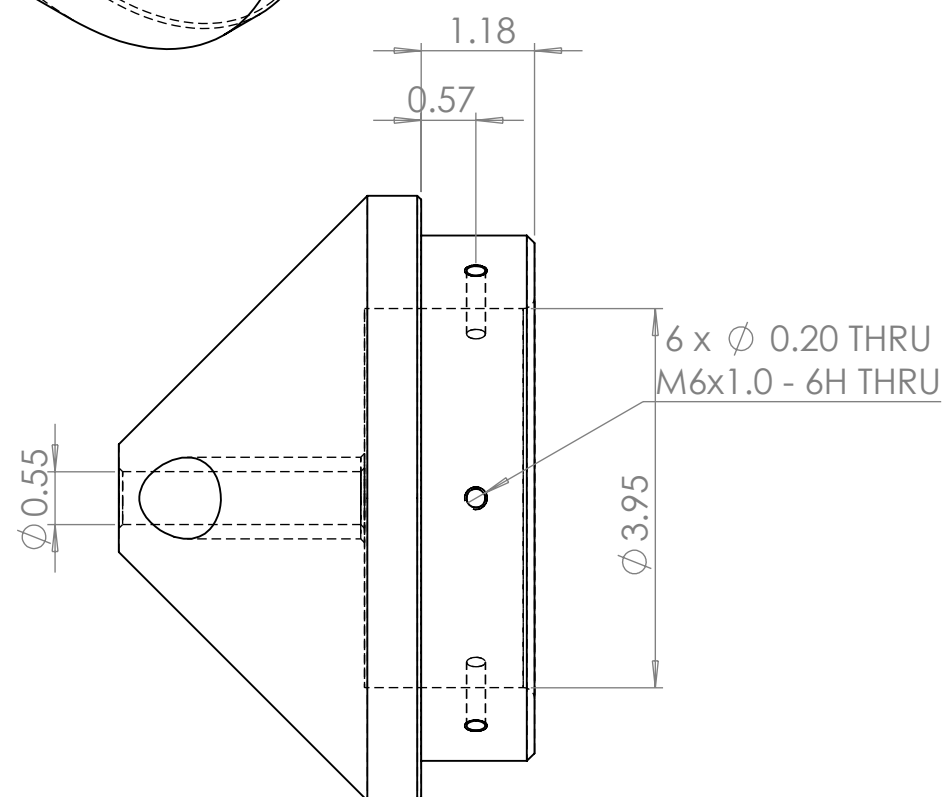
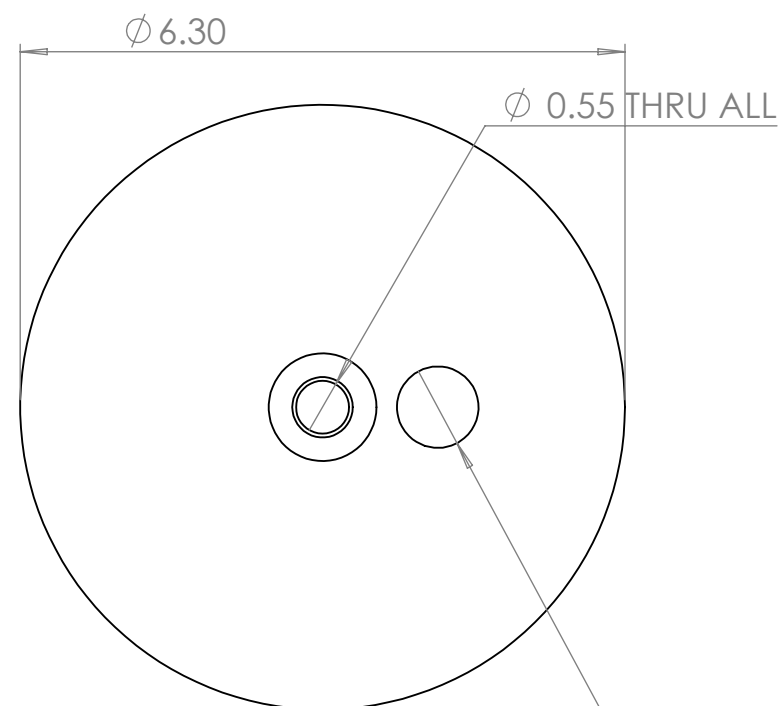
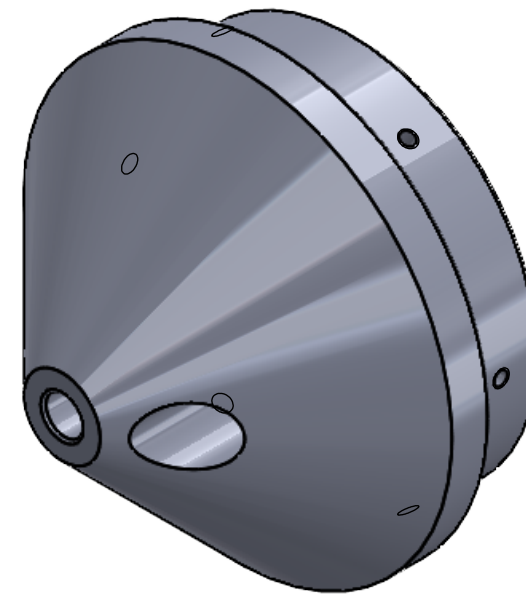
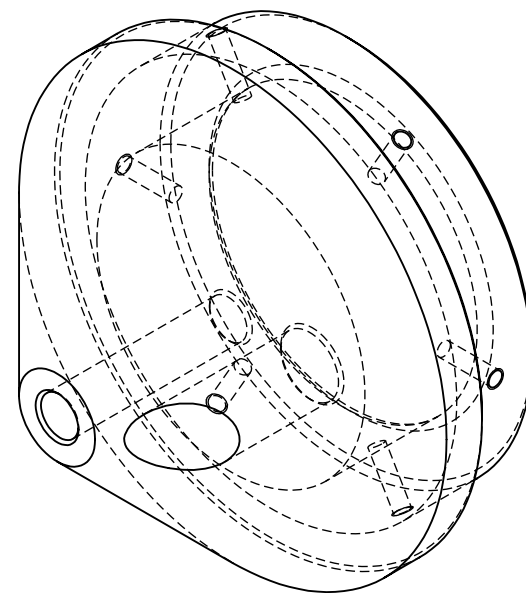


4

3

2

1

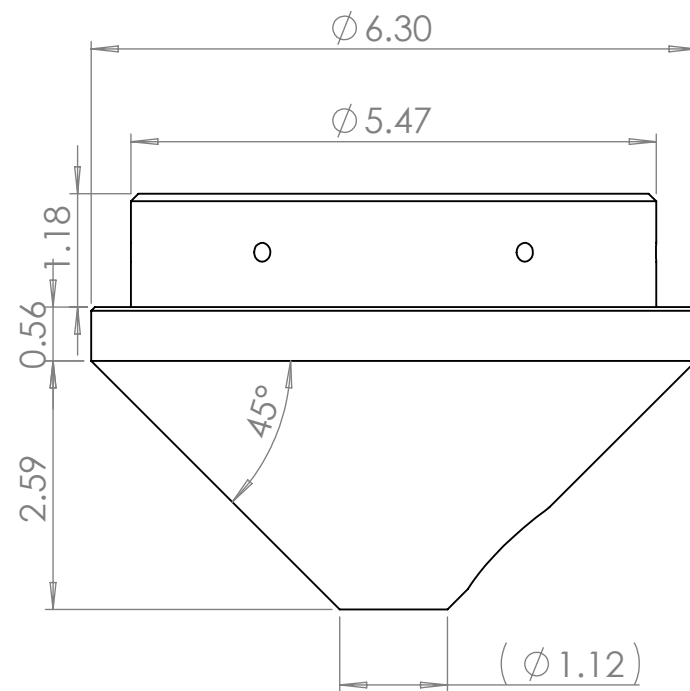

Chamfer dimensions non- critical

PROPRIETARY AND CONFIDENTIAL

THE INFORMATION CONTAINED IN THIS
DRAWING IS THE SOLE PROPERTY OF
<INSERT COMPANY NAME HERE>. ANY
REPRODUCTION IN PART OR AS A WHOLE
WITHOUT THE WRITTEN PERMISSION OF
<INSERT COMPANY NAME HERE> IS
PROHIBITED.

		UNLESS OTHERWISE SPECIFIED:		NAME	DATE	TITLE:		
		DIMENSIONS ARE IN INCHES	DRAWN	JV				
		TOLERANCES:	CHECKED					
		FRACTIONAL ±	ENG APPR.					
		ANGULAR: MACH ± BEND ±	MFG APPR.					
		TWO PLACE DECIMAL ± 0.015				SIZE DWG. NO. REV B End Cone A Cable Hole		
		THREE PLACE DECIMAL ± 0.005						
		INTERPRET GEOMETRIC	Q.A.			SCALE: 1:2 WEIGHT: SHEET 1 OF 1		
		TOLERANCING PER:	COMMENTS:					
		MATERIAL						
		Acetal						
		FINISH						
		APPLICATION	DO NOT SCALE DRAWING					
		NEXT ASSY	USED ON					

4

3

2

1