

4

3

2





1

B

B

A

A

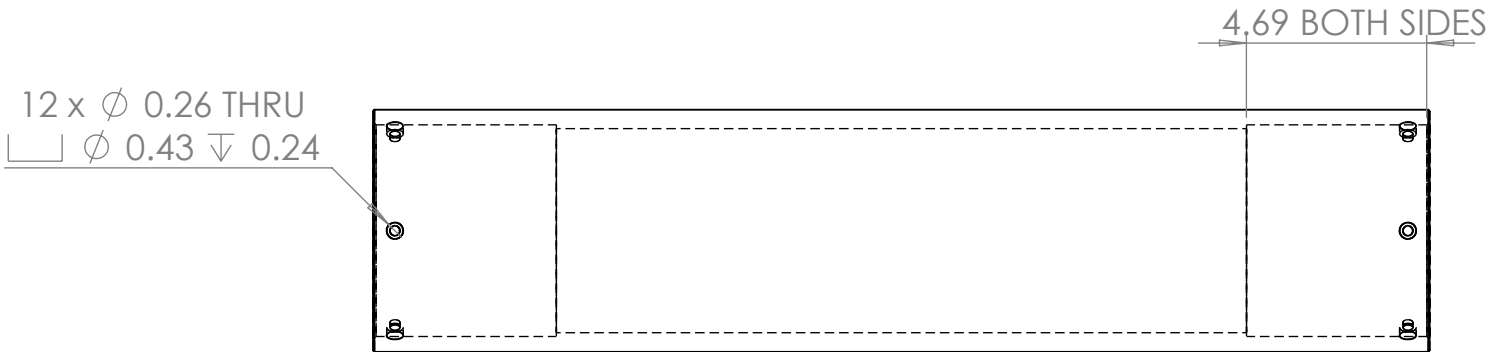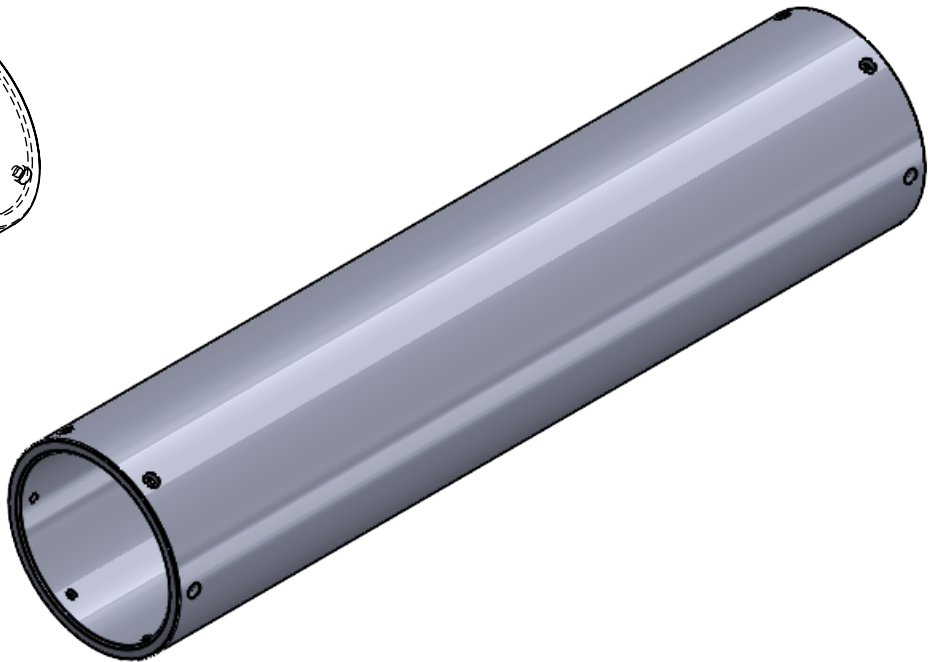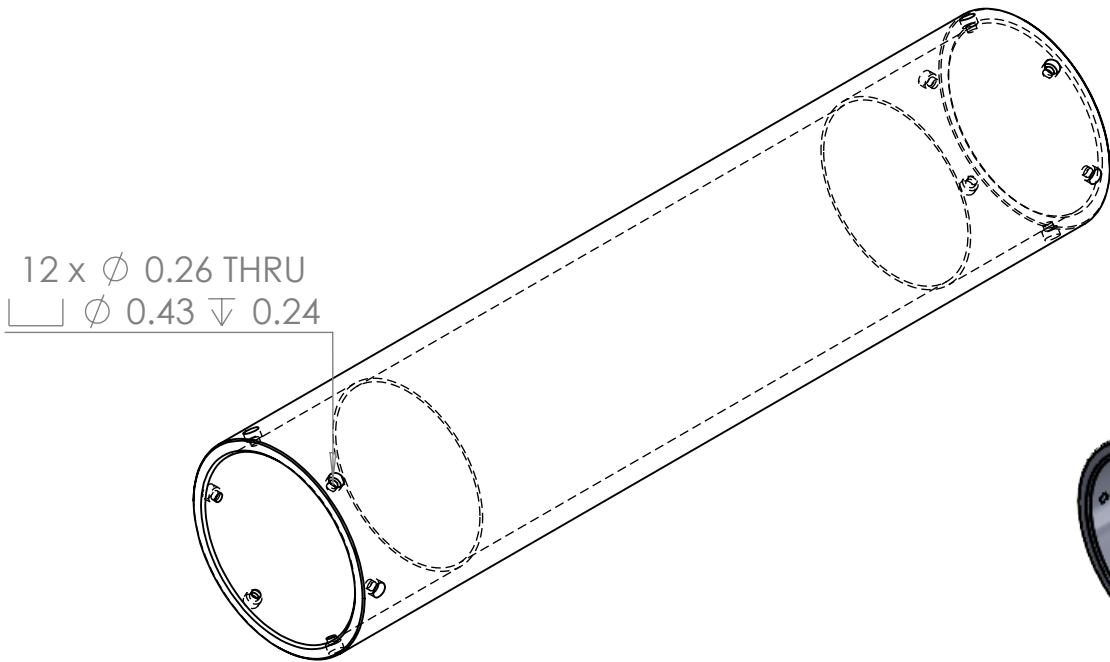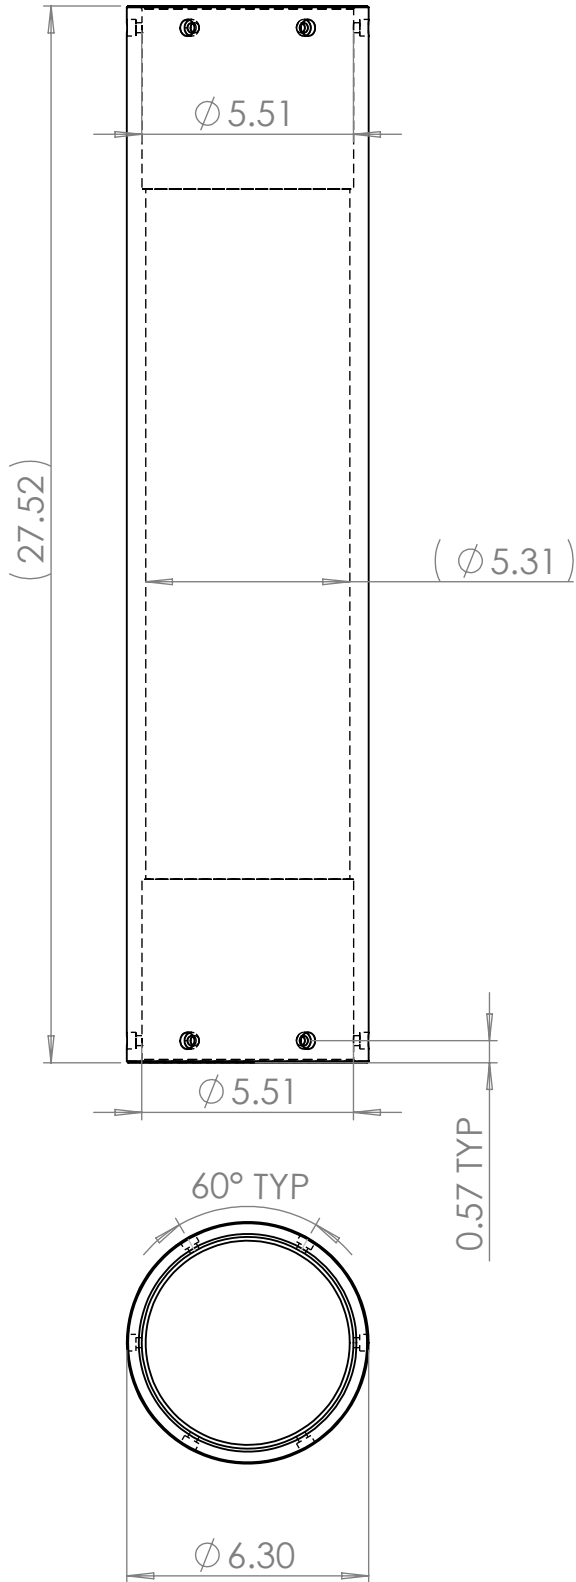

Stock available here:  
<https://www.eoplastics.com/shapes/acetal-delrin/tube/ACTNATTUB160MMX130MMX12-000>

130mm ID is fine

**PROPRIETARY AND CONFIDENTIAL**  
THE INFORMATION CONTAINED IN THIS DRAWING IS THE SOLE PROPERTY OF <INSERT COMPANY NAME HERE>. ANY REPRODUCTION IN PART OR AS A WHOLE WITHOUT THE WRITTEN PERMISSION OF <INSERT COMPANY NAME HERE> IS PROHIBITED.

|             |         |                                         |           |      |      |                                         |                              |                 |              |
|-------------|---------|-----------------------------------------|-----------|------|------|-----------------------------------------|------------------------------|-----------------|--------------|
|             |         | UNLESS OTHERWISE SPECIFIED:             |           | NAME | DATE | TITLE:<br><div>CSEM<br/>Main Body</div> |                              |                 |              |
|             |         | DIMENSIONS ARE IN INCHES                | DRAWN     | JV   |      |                                         |                              |                 |              |
|             |         | TOLERANCES:<br>FRACTIONAL ±             | CHECKED   |      |      |                                         |                              |                 |              |
|             |         | ANGULAR: MACH ±    BEND ±               | ENG APPR. |      |      |                                         |                              |                 |              |
|             |         | TWO PLACE DECIMAL    ± 0.015            | MFG APPR. |      |      |                                         |                              |                 |              |
|             |         | THREE PLACE DECIMAL    ± 0.005          | Q.A.      |      |      | COMMENTS:                               |                              |                 |              |
|             |         | INTERPRET GEOMETRIC<br>TOLERANCING PER: |           |      |      |                                         |                              |                 |              |
|             |         | MATERIAL <b>Acetal</b>                  |           |      |      |                                         |                              |                 |              |
|             |         | FINISH                                  |           |      |      | SIZE<br><b>B</b>                        | DWG. NO.<br><b>Main Body</b> | REV<br><b>A</b> |              |
| NEXT ASSY   | USED ON |                                         |           |      |      |                                         |                              |                 |              |
| APPLICATION |         | DO NOT SCALE DRAWING                    |           |      |      | SCALE: 1:5                              |                              | WEIGHT:         | SHEET 1 OF 1 |

4

3

2

1