
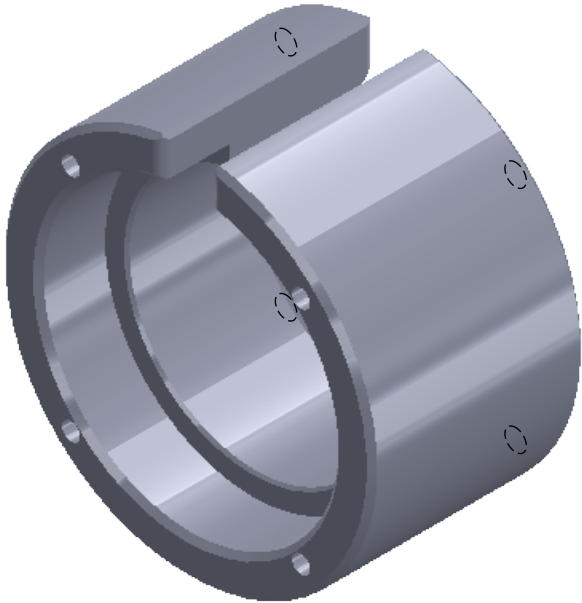
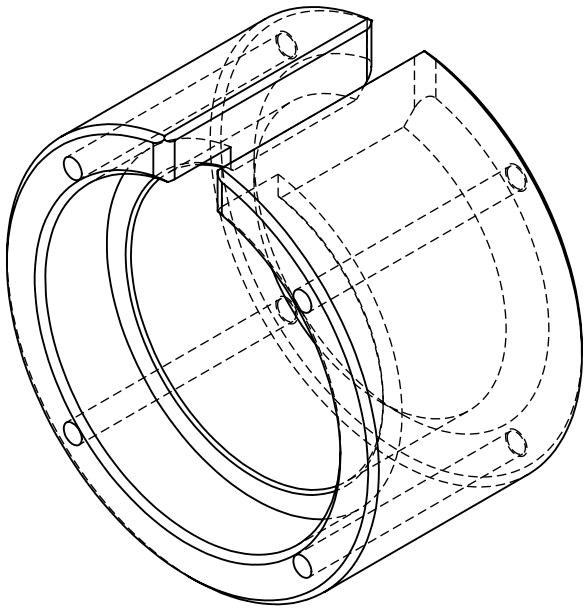


4



3

2

1

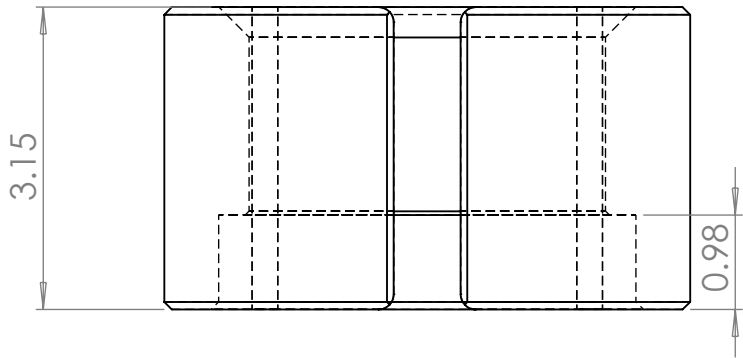

4 x $\varnothing$ 0.27 ∇ 3.35
M8x1.25 - 6H ∇ 0.79 FAR SIDE

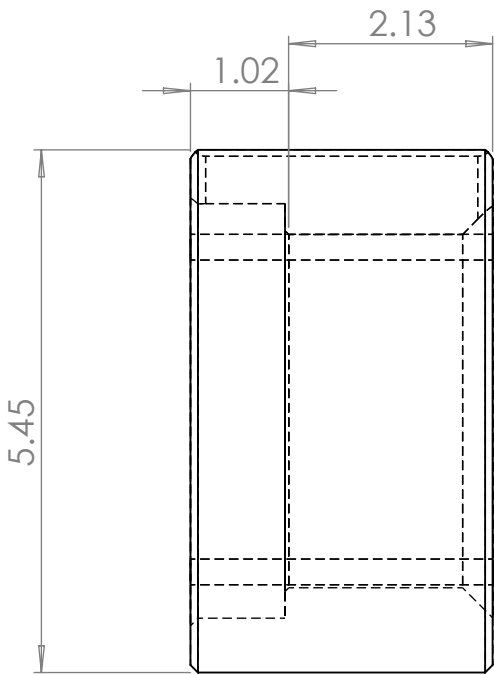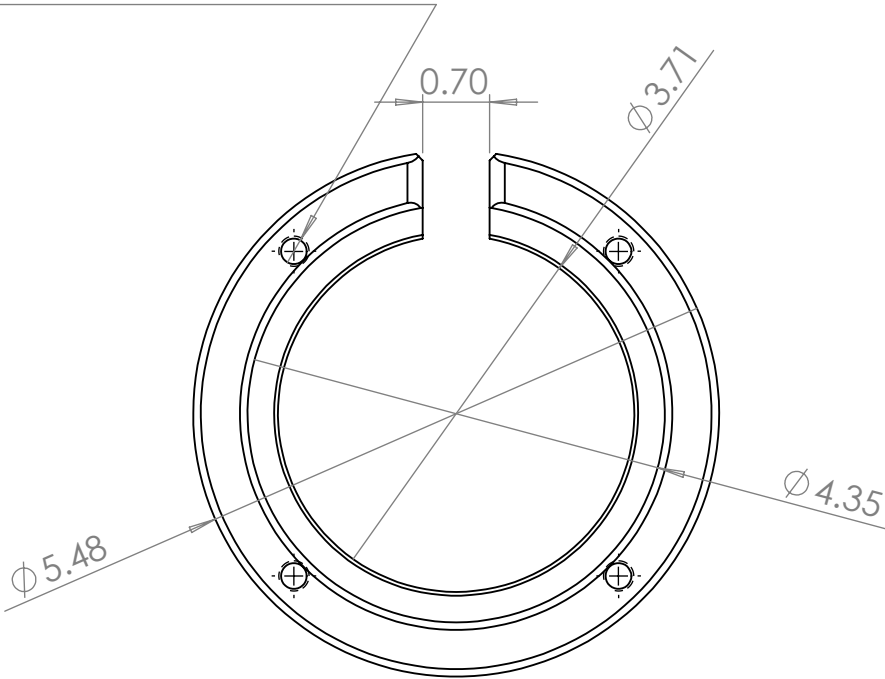

Chamfer dimensions non-critical

PROPRIETARY AND CONFIDENTIAL
THE INFORMATION CONTAINED IN THIS
DRAWING IS THE SOLE PROPERTY OF
<INSERT COMPANY NAME HERE>. ANY
REPRODUCTION IN PART OR AS A WHOLE
WITHOUT THE WRITTEN PERMISSION OF
<INSERT COMPANY NAME HERE> IS
PROHIBITED.

		UNLESS OTHERWISE SPECIFIED:		NAME	DATE	TITLE:		
		DIMENSIONS ARE IN INCHES TOLERANCES: FRACTIONAL ± ANGULAR: MACH ± BEND ± TWO PLACE DECIMAL ± 0.015 THREE PLACE DECIMAL ± 0.005	DRAWN	JV				
			CHECKED					
			ENG APPR.					
		INTERPRET GEOMETRIC TOLERANCING PER:	MFG APPR.			SIZE DWG. NO. REV B Split Sleeve LONGA		
		MATERIAL	Q.A.					
		FINISH	COMMENTS:					
NEXT ASSY	USED ON	Acetal						
APPLICATION		DO NOT SCALE DRAWING				SCALE: 1:2	WEIGHT:	SHEET 1 OF 1