

4







3

2

1

B

B

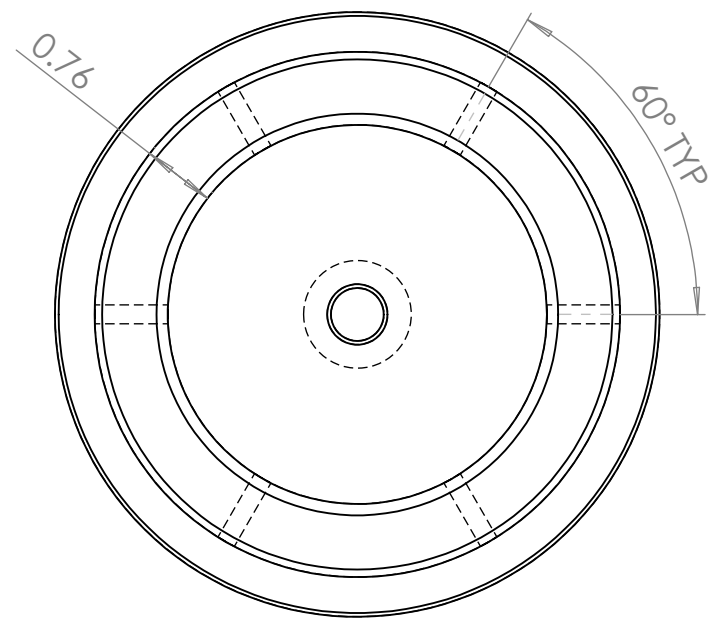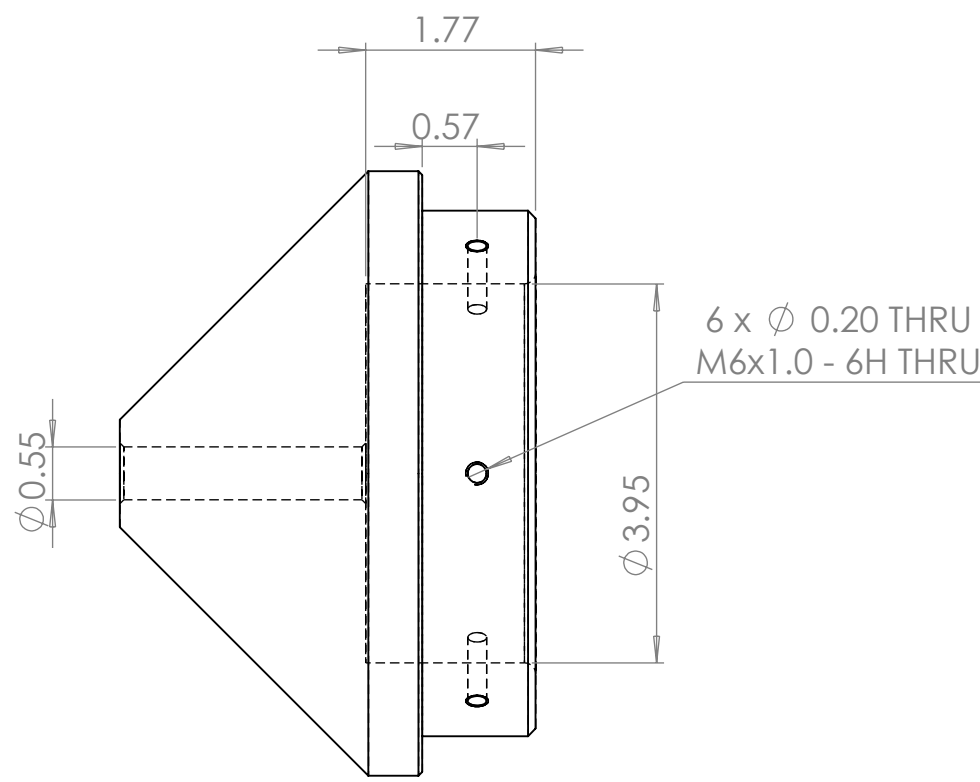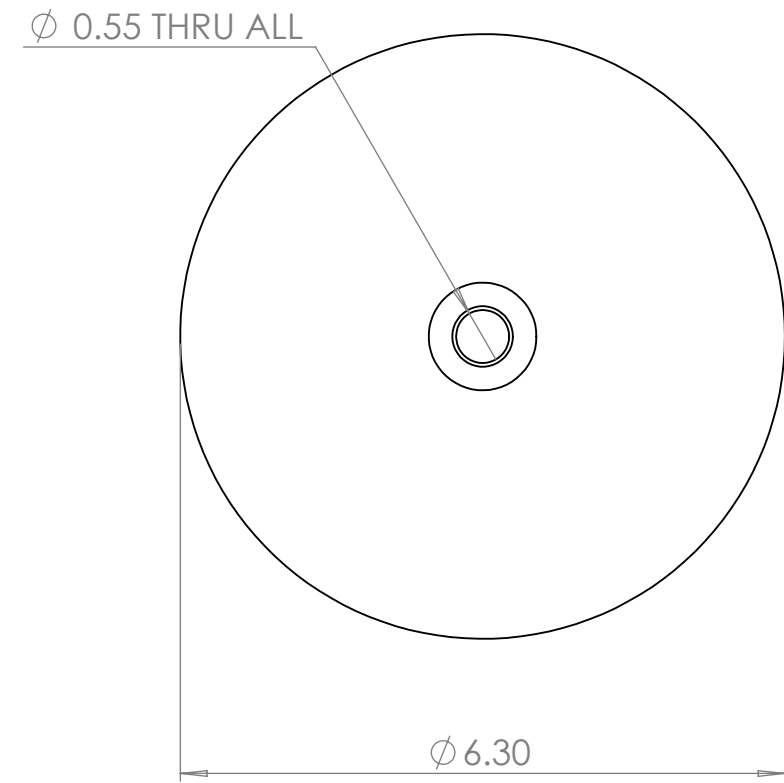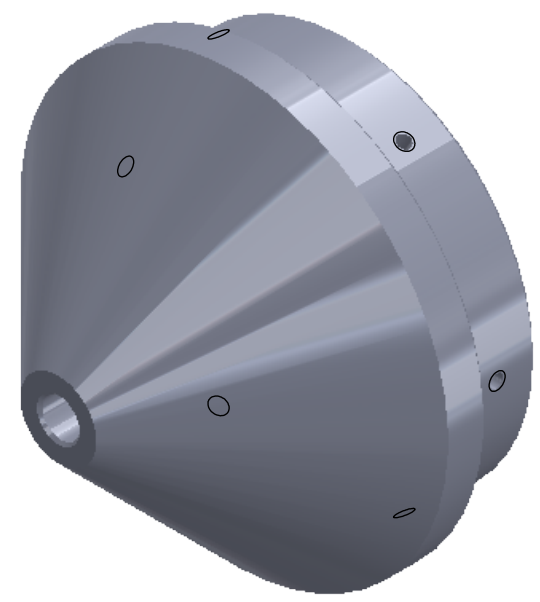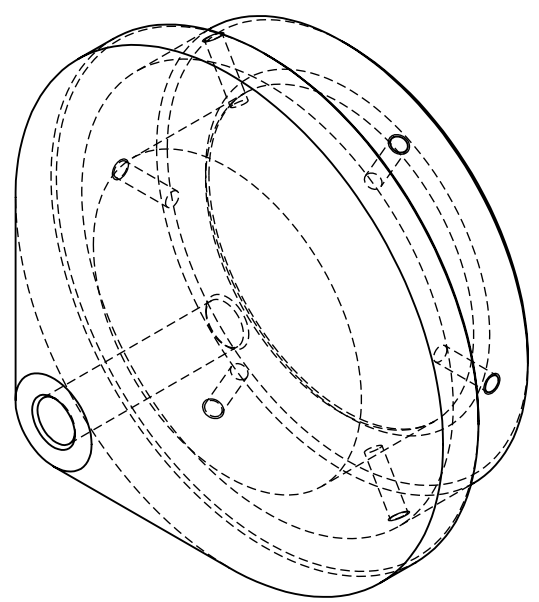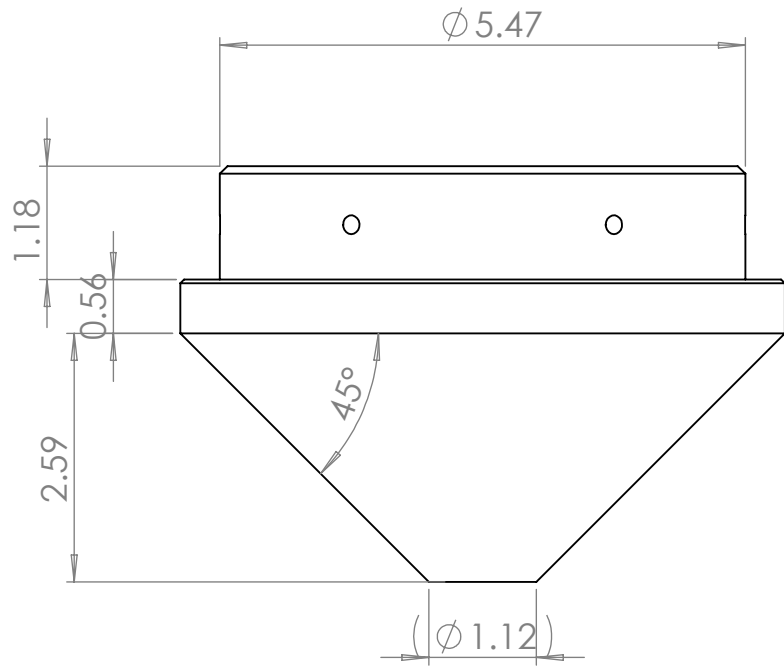

A

A

Chamfer dimensions non-critical

PROPRIETARY AND CONFIDENTIAL
THE INFORMATION CONTAINED IN THIS DRAWING IS THE SOLE PROPERTY OF <INSERT COMPANY NAME HERE>. ANY REPRODUCTION IN PART OR AS A WHOLE WITHOUT THE WRITTEN PERMISSION OF <INSERT COMPANY NAME HERE> IS PROHIBITED.

		UNLESS OTHERWISE SPECIFIED:		NAME	DATE	TITLE:		
		DIMENSIONS ARE IN INCHES	DRAWN	JV				
		TOLERANCES:	CHECKED					
		FRACTIONAL ±	ENG APPR.					
		ANGULAR: MACH ± BEND ±	MFG APPR.			Q.A.		
		TWO PLACE DECIMAL ± 0.015						
		THREE PLACE DECIMAL ± 0.005				COMMENTS:		
		INTERPRET GEOMETRIC TOLERANCING PER:						
		MATERIAL						
		Acetal				SIZE	DWG. NO.	REV
NEXT ASSY	USED ON	FINISH				B	End Cone	A
APPLICATION		DO NOT SCALE DRAWING				SCALE: 1:2		WEIGHT:
						SHEET 1 OF 1		

4

3

2

1