




4

3

2



1

B

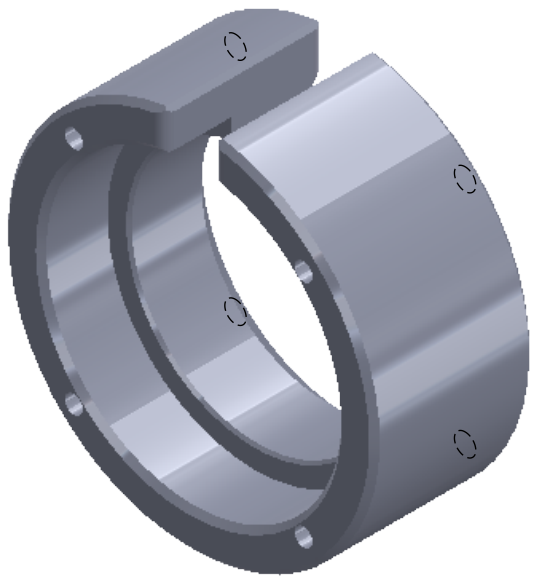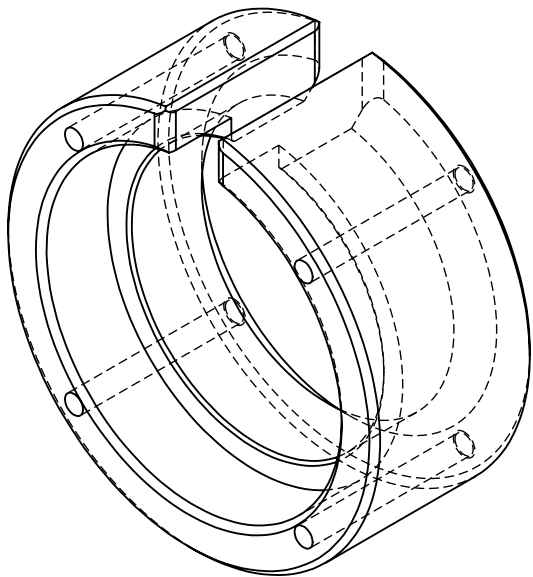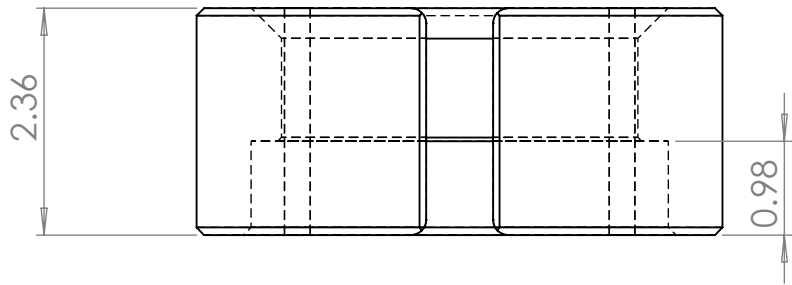

B

4 x $\varnothing$ 0.27 ∇ 2.48
M8x1.25 - 6H ∇ 0.79 FAR SIDE

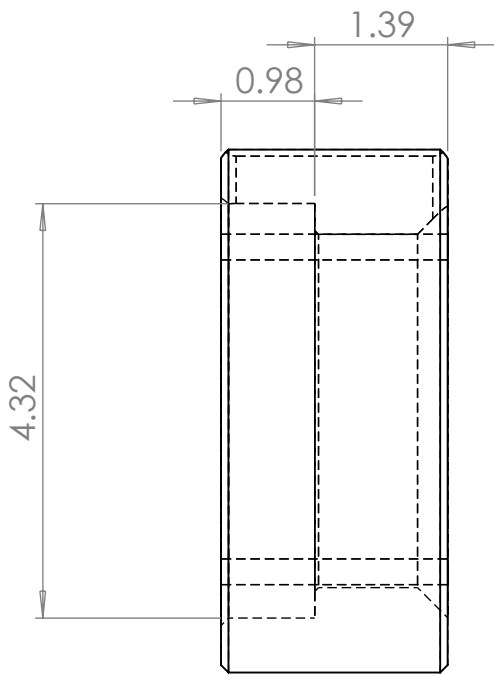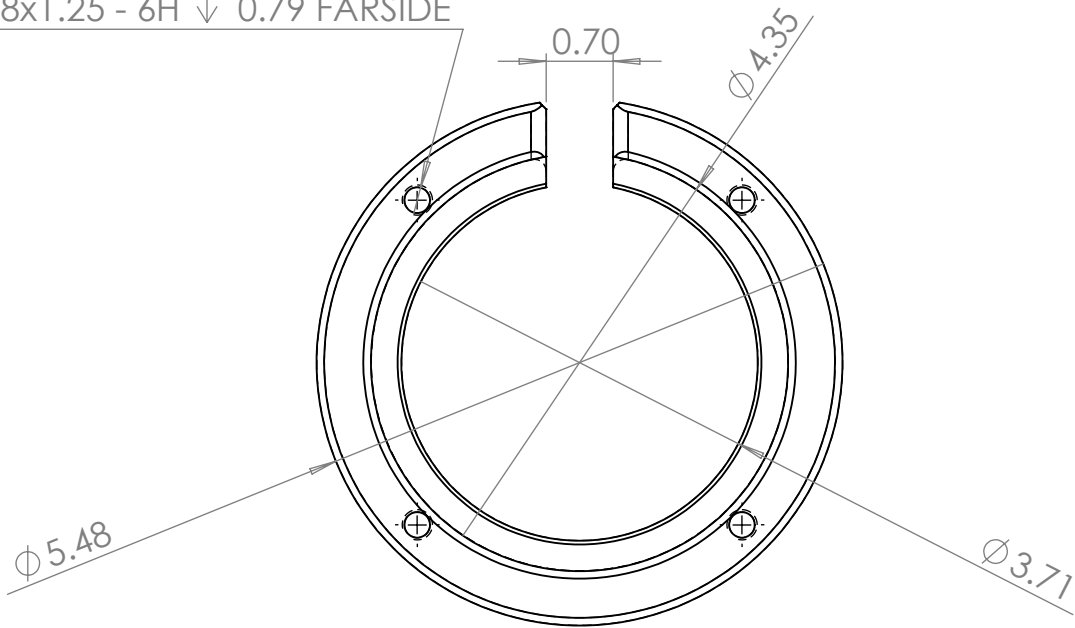

A

Chamfer dimensions non-critical

A

PROPRIETARY AND CONFIDENTIAL
THE INFORMATION CONTAINED IN THIS
DRAWING IS THE SOLE PROPERTY OF
<INSERT COMPANY NAME HERE>. ANY
REPRODUCTION IN PART OR AS A WHOLE
WITHOUT THE WRITTEN PERMISSION OF
<INSERT COMPANY NAME HERE> IS
PROHIBITED.

		UNLESS OTHERWISE SPECIFIED:		NAME	DATE	TITLE:			
		DIMENSIONS ARE IN INCHES	DRAWN	JV					
		TOLERANCES:	CHECKED						
		FRACTIONAL ±	ENG APPR.						
		ANGULAR: MACH ± BEND ±	MFG APPR.						
		TWO PLACE DECIMAL ± 0.015				SIZE DWG. NO. REV B Split Sleeve SHORT A			
		THREE PLACE DECIMAL ± 0.005							
		INTERPRET GEOMETRIC TOLERANCING PER:	Q.A.						
		MATERIAL	COMMENTS:						
		Acetal							
		FINISH							
NEXT ASSY	USED ON								
APPLICATION		DO NOT SCALE DRAWING				SCALE: 1:2		WEIGHT:	SHEET 1 OF 1

4

3

2

1