

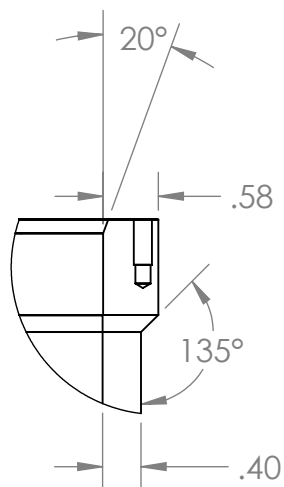
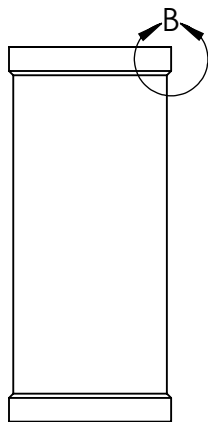



		REVISIONS			
ZONE	REV.	DESCRIPTION		DATE	APPROVED

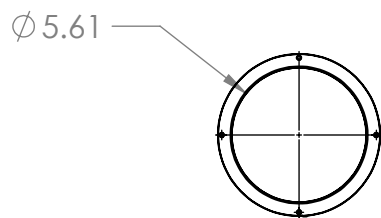

DETAIL B
SCALE 1 : 2



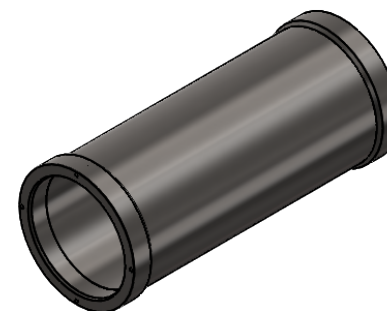


8X ϕ .16 ∇ .67
10-32 UNF ∇ .48

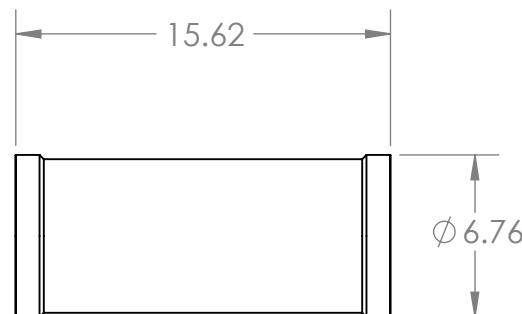

		DIMENSIONS ARE IN INCHES TOLERANCES: FRACTIONAL ± ANGULAR: MACH ± BEND ± TWO PLACE DECIMAL ± THREE PLACE DECIMAL ±	APPROVALS		DATE	Monterey Bay Aquarium Research Institute MBARI 7700 Sandholdt RD. Moss Landing, CA 95039 PH: (831) 775-1700 	
			DRAWN				
			CHECKED				
			ENGINEER				
		MATERIAL	--		PROJECT NO.		
		FINISH	--		PROJECT		
NEXT ASSY	USED ON				SIZE A DWG. NO.	REV.	
APPLICATION		DO NOT SCALE DRAWING			SCALE: 1:8	WEIGHT:	SHEET 1 OF 2

		REVISIONS			
ZONE	REV.	DESCRIPTION		DATE	APPROVED

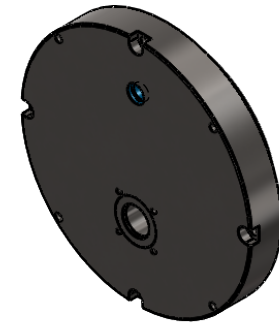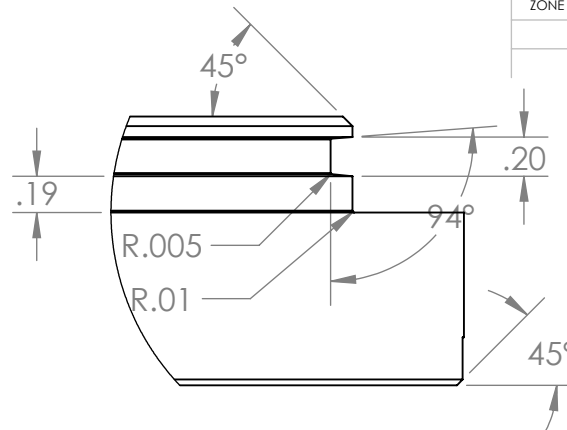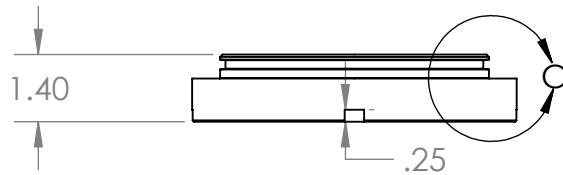

DETAIL C
SCALE 1 : 1



SAE #4 ϕ .25 THRU
 ϕ .39 ∇ .55
✓ ϕ .49 X 24°

4X ϕ .20 THRU ALL


4X ϕ .20 ∇ .60

Genair K Port

ϕ .750 THRU
 ϕ 1.205 ∇ .004

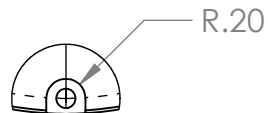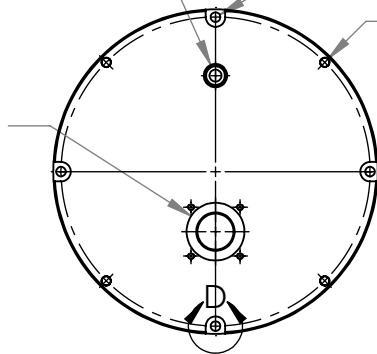

DETAIL D
SCALE 1 : 2

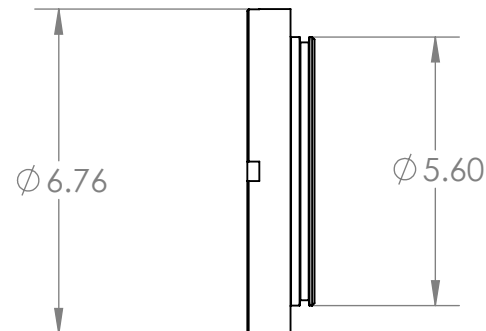

		DIMENSIONS ARE IN INCHES TOLERANCES: FRACTIONAL $\pm$ ANGULAR: MACH $\pm$ BEND $\pm$ TWO PLACE DECIMAL $\pm$ THREE PLACE DECIMAL $\pm$	APPROVALS		DATE	Monterey Bay Aquarium Research Institute MBARI 7700 Sandholdt RD. Moss Landing, CA 95039 PH: (831) 775-1700 
			DRAWN			
			CHECKED			
			ENGINEER			
		MATERIAL	--		PROJECT NO.	
		FINISH	--		PROJECT	
NEXT ASSY	USED ON					
APPLICATION		DO NOT SCALE DRAWING				SIZE A DWG. NO. REV.
				SCALE: 1:8	WEIGHT:	SHEET 2 OF 2