


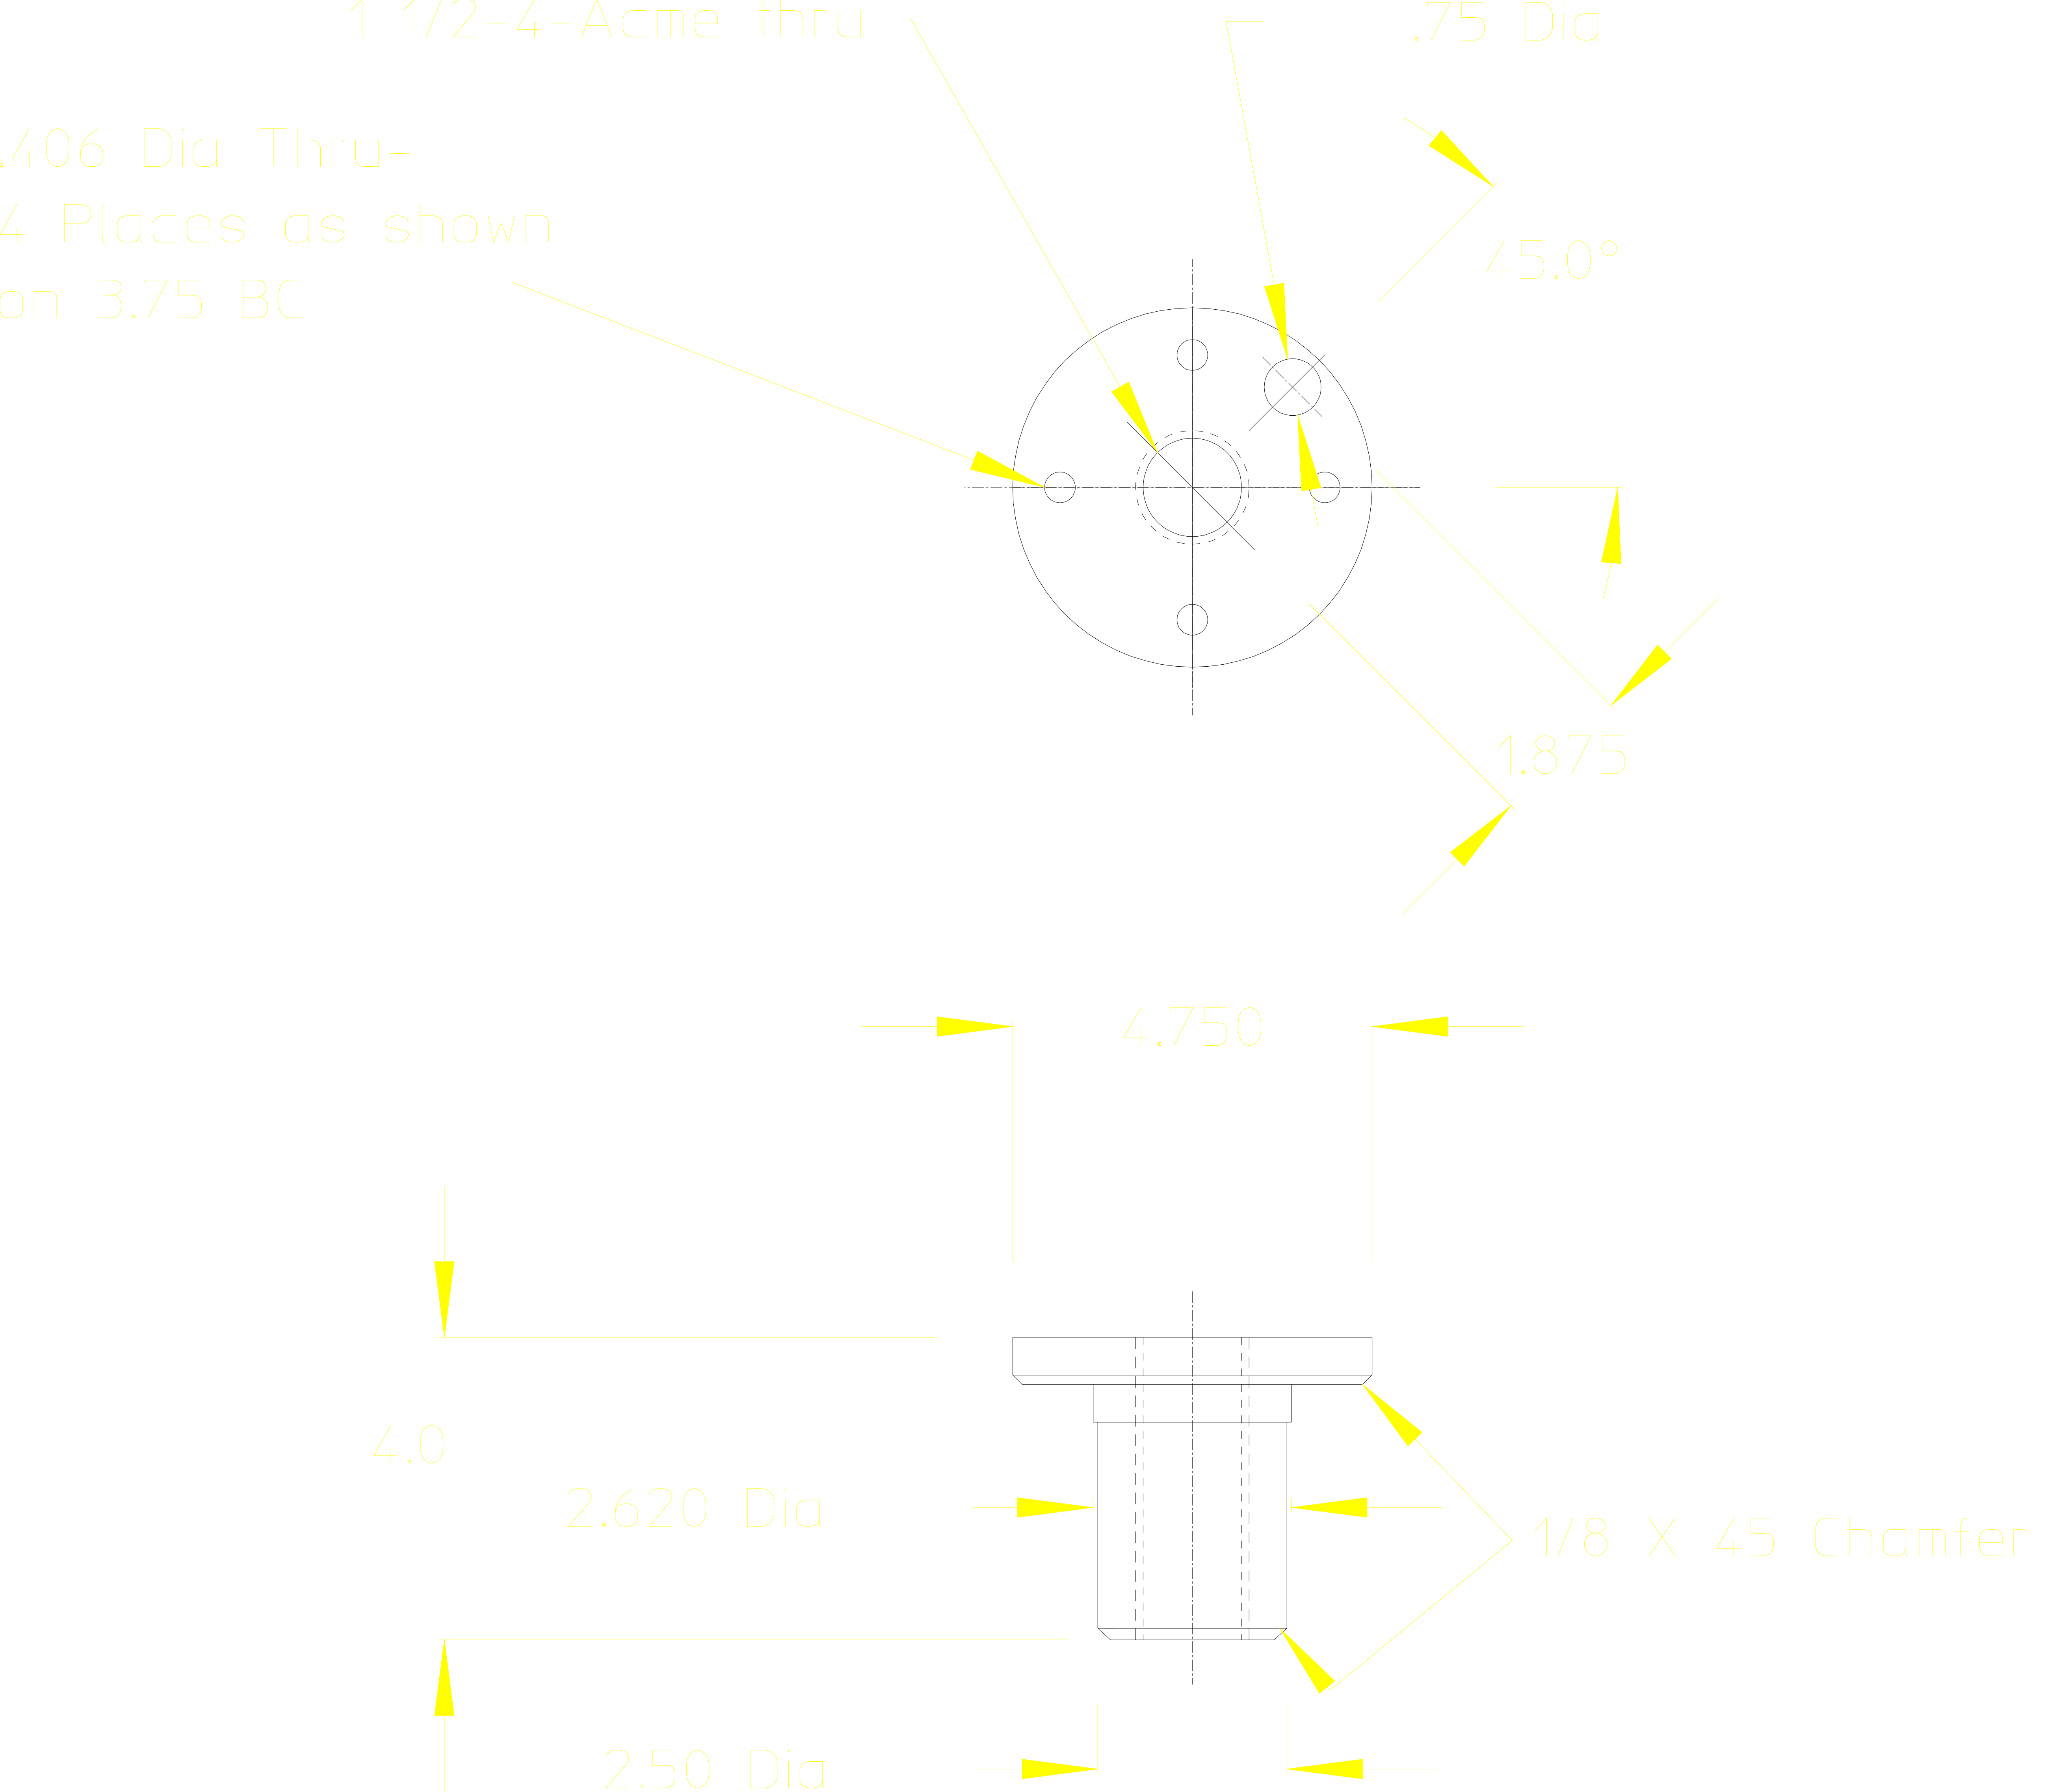

NUT- Material-Delrin