


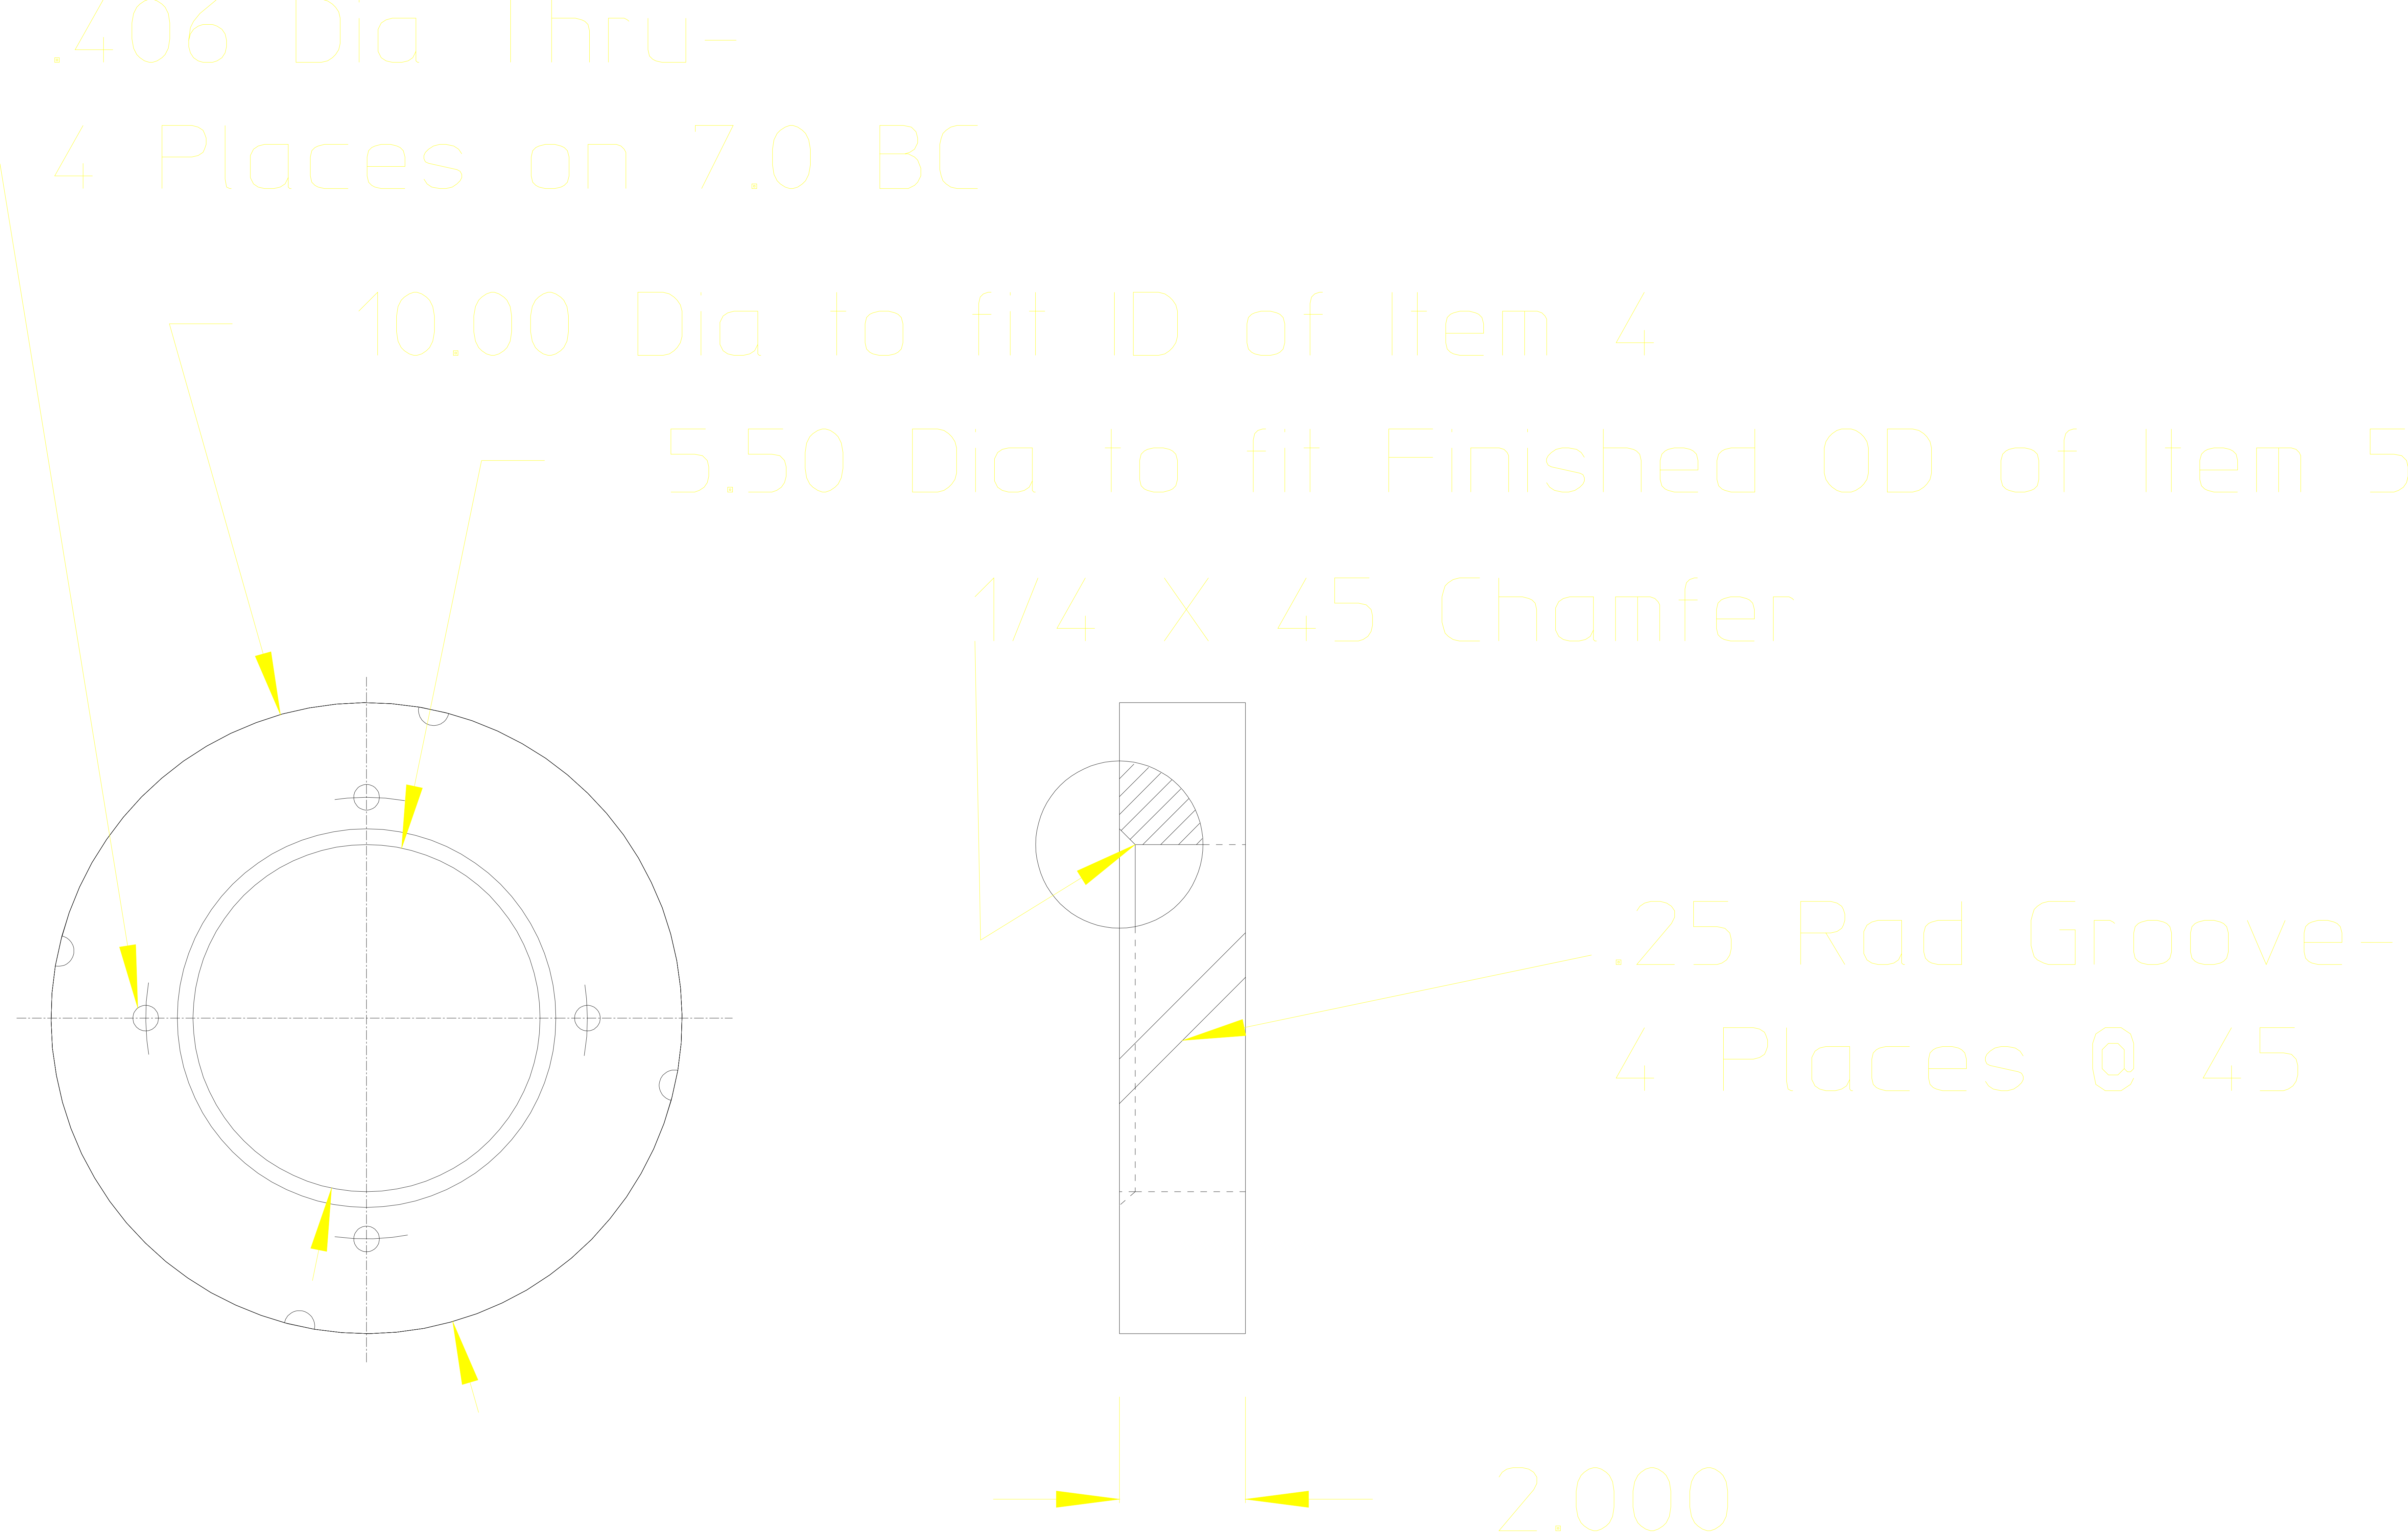

BUSHING- Guide
Material- DELRIN