

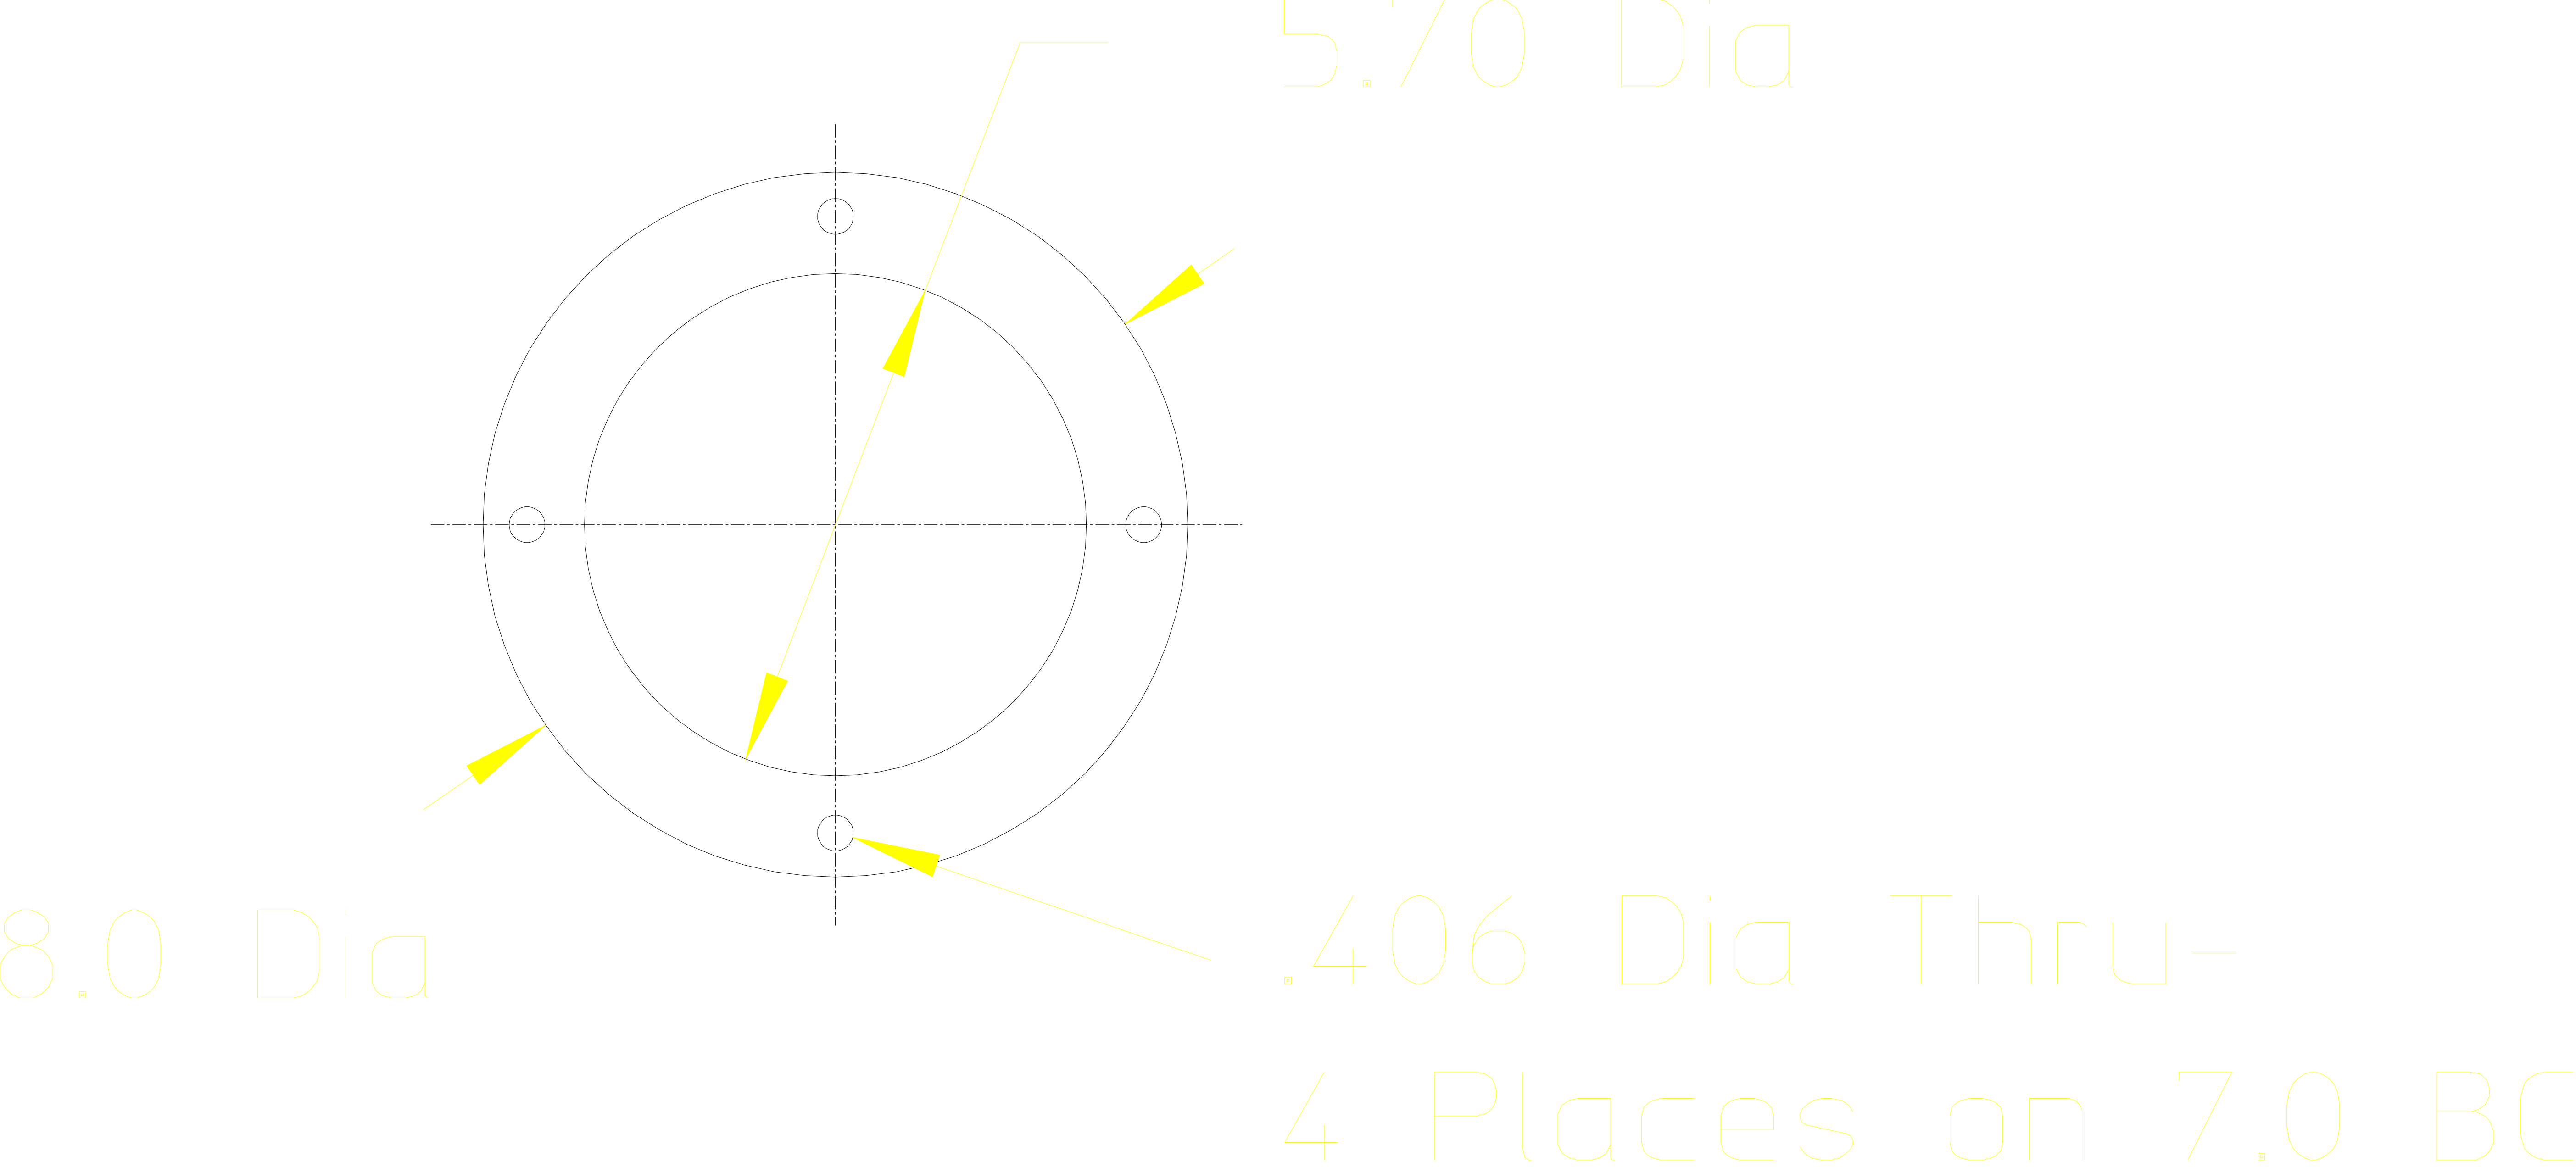


PLATE- Retaining

Material- 1/4 SS Plate

LUSBL_14