


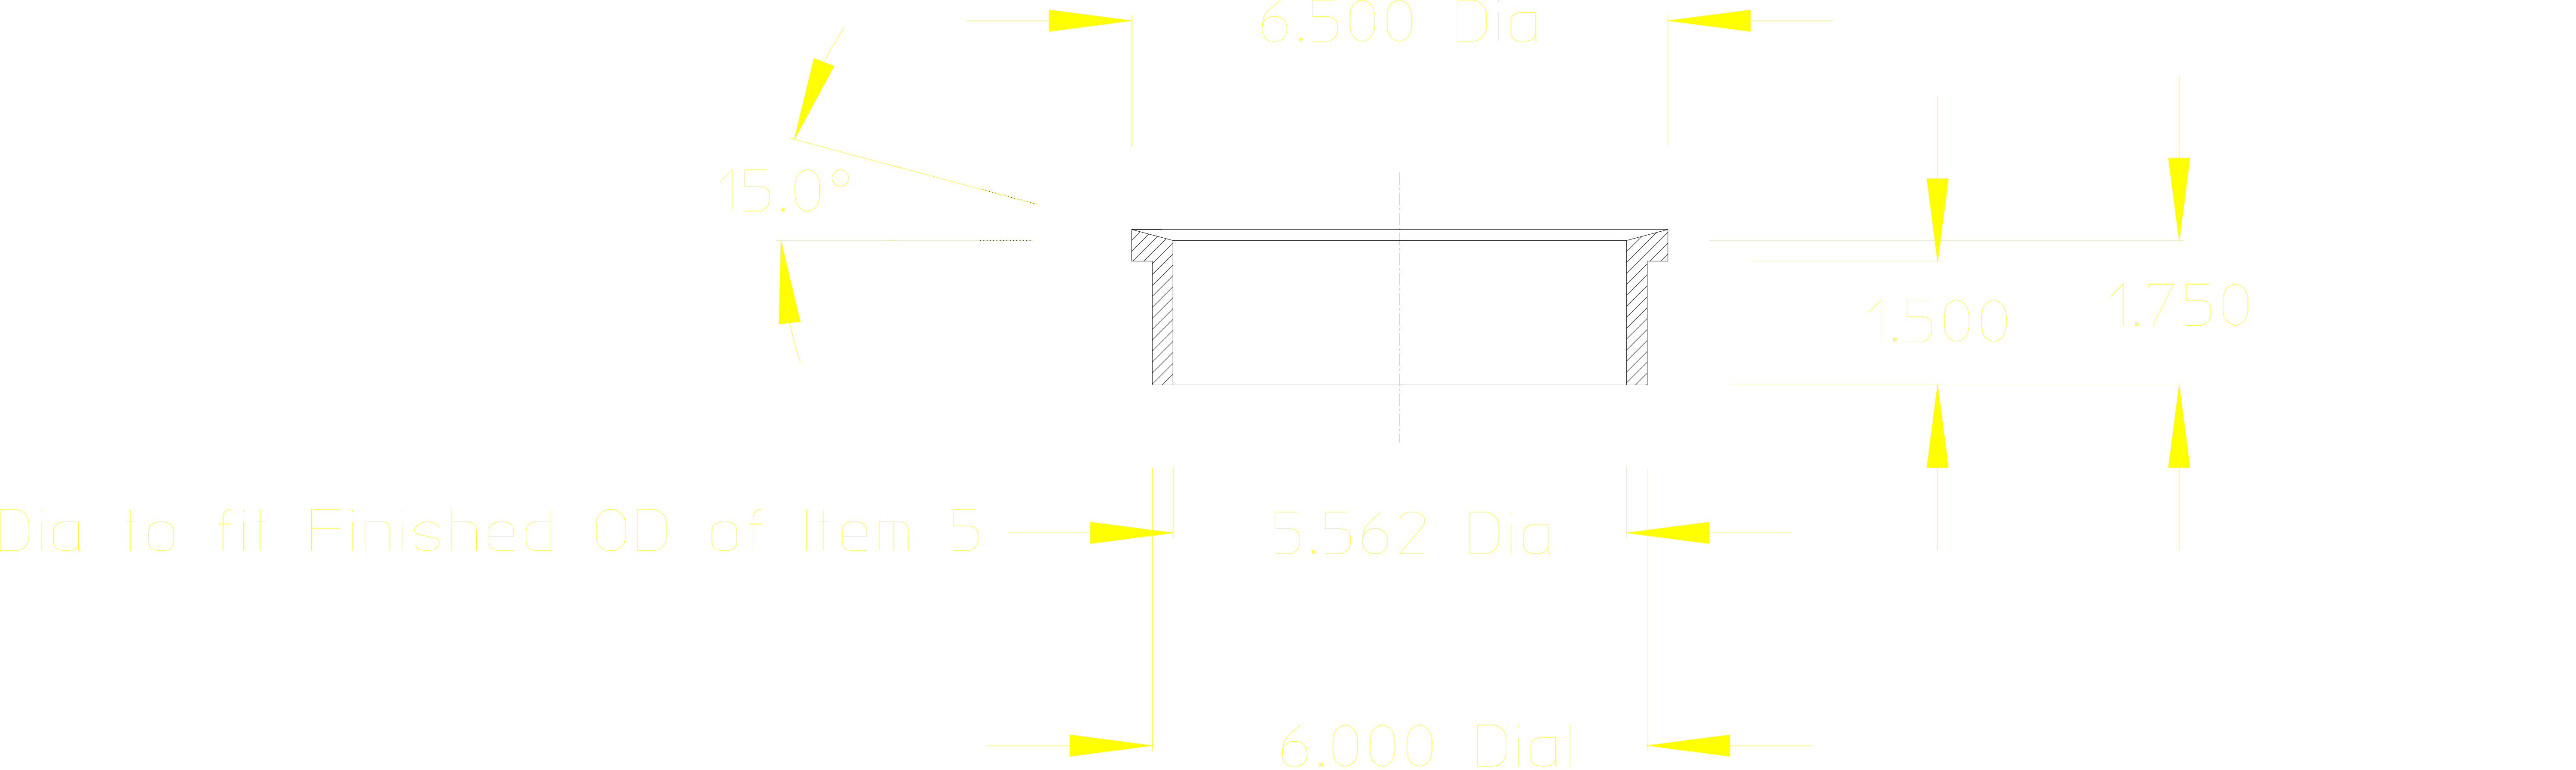

SLEEVE – Packing

Material – Delrin

LUSBL_16