


.406 Dia Thru -
4 Places on 7.25 BC

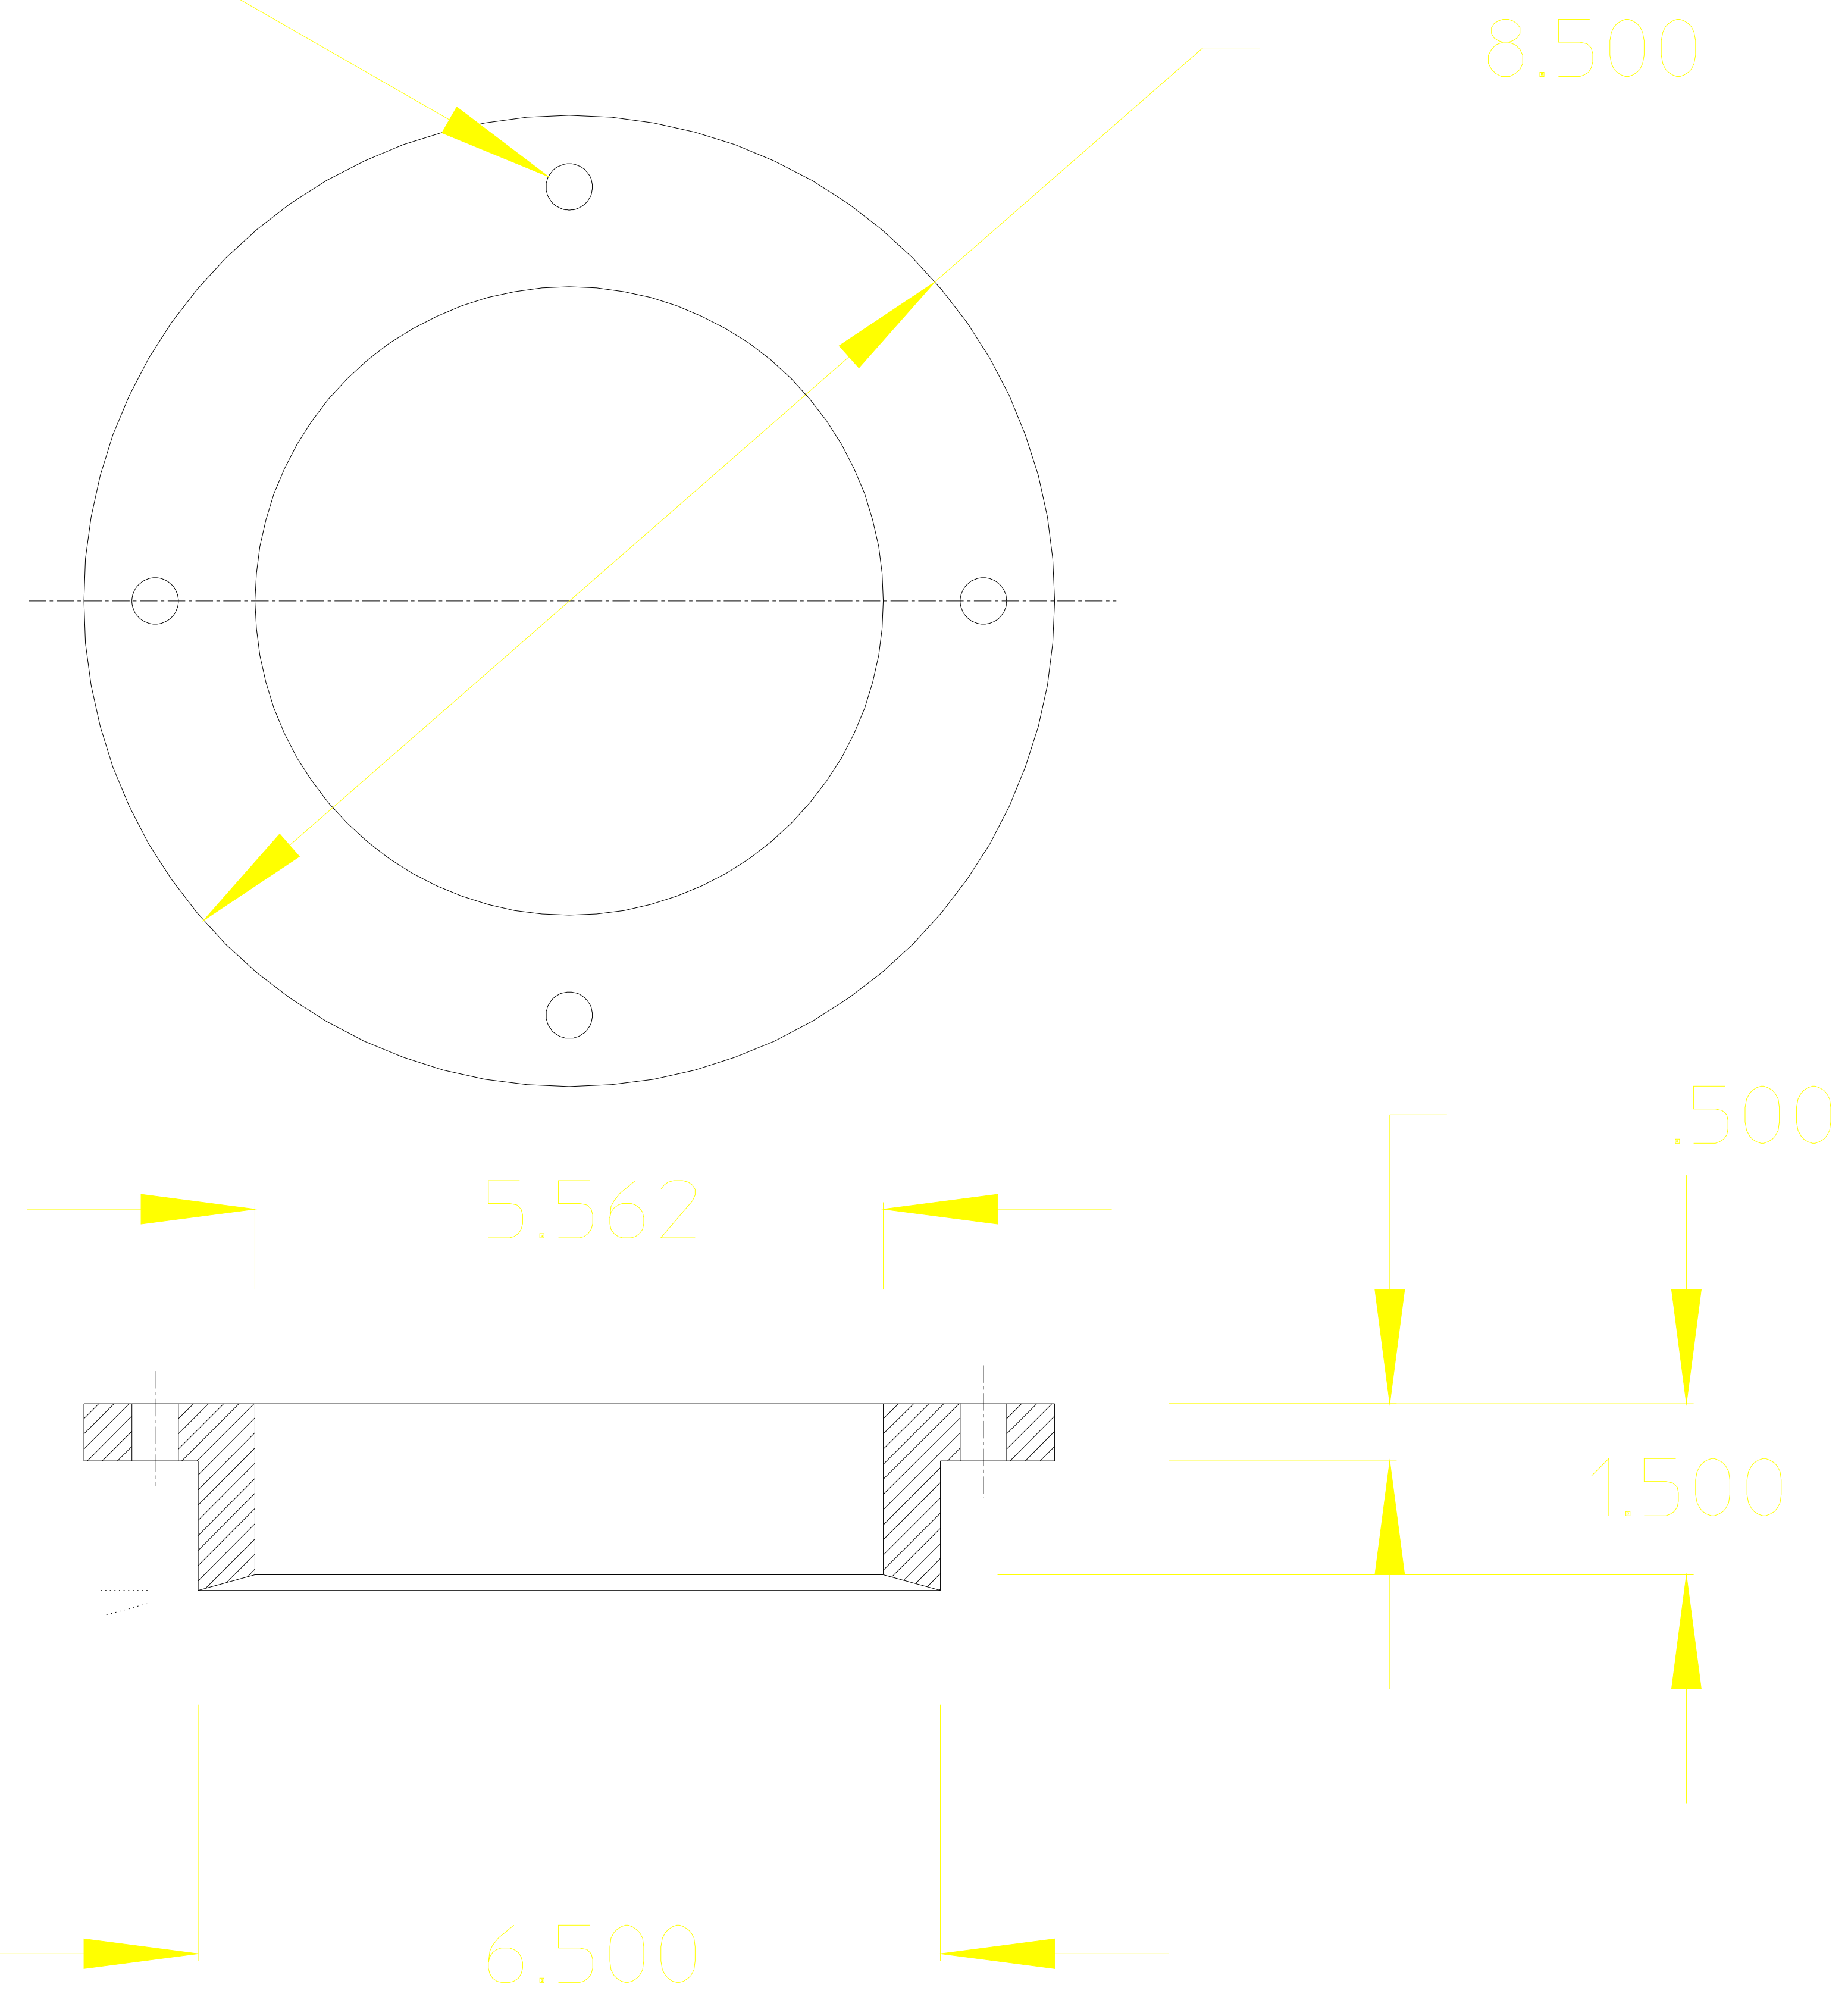

GLAND - Packing

Material - Delrin