



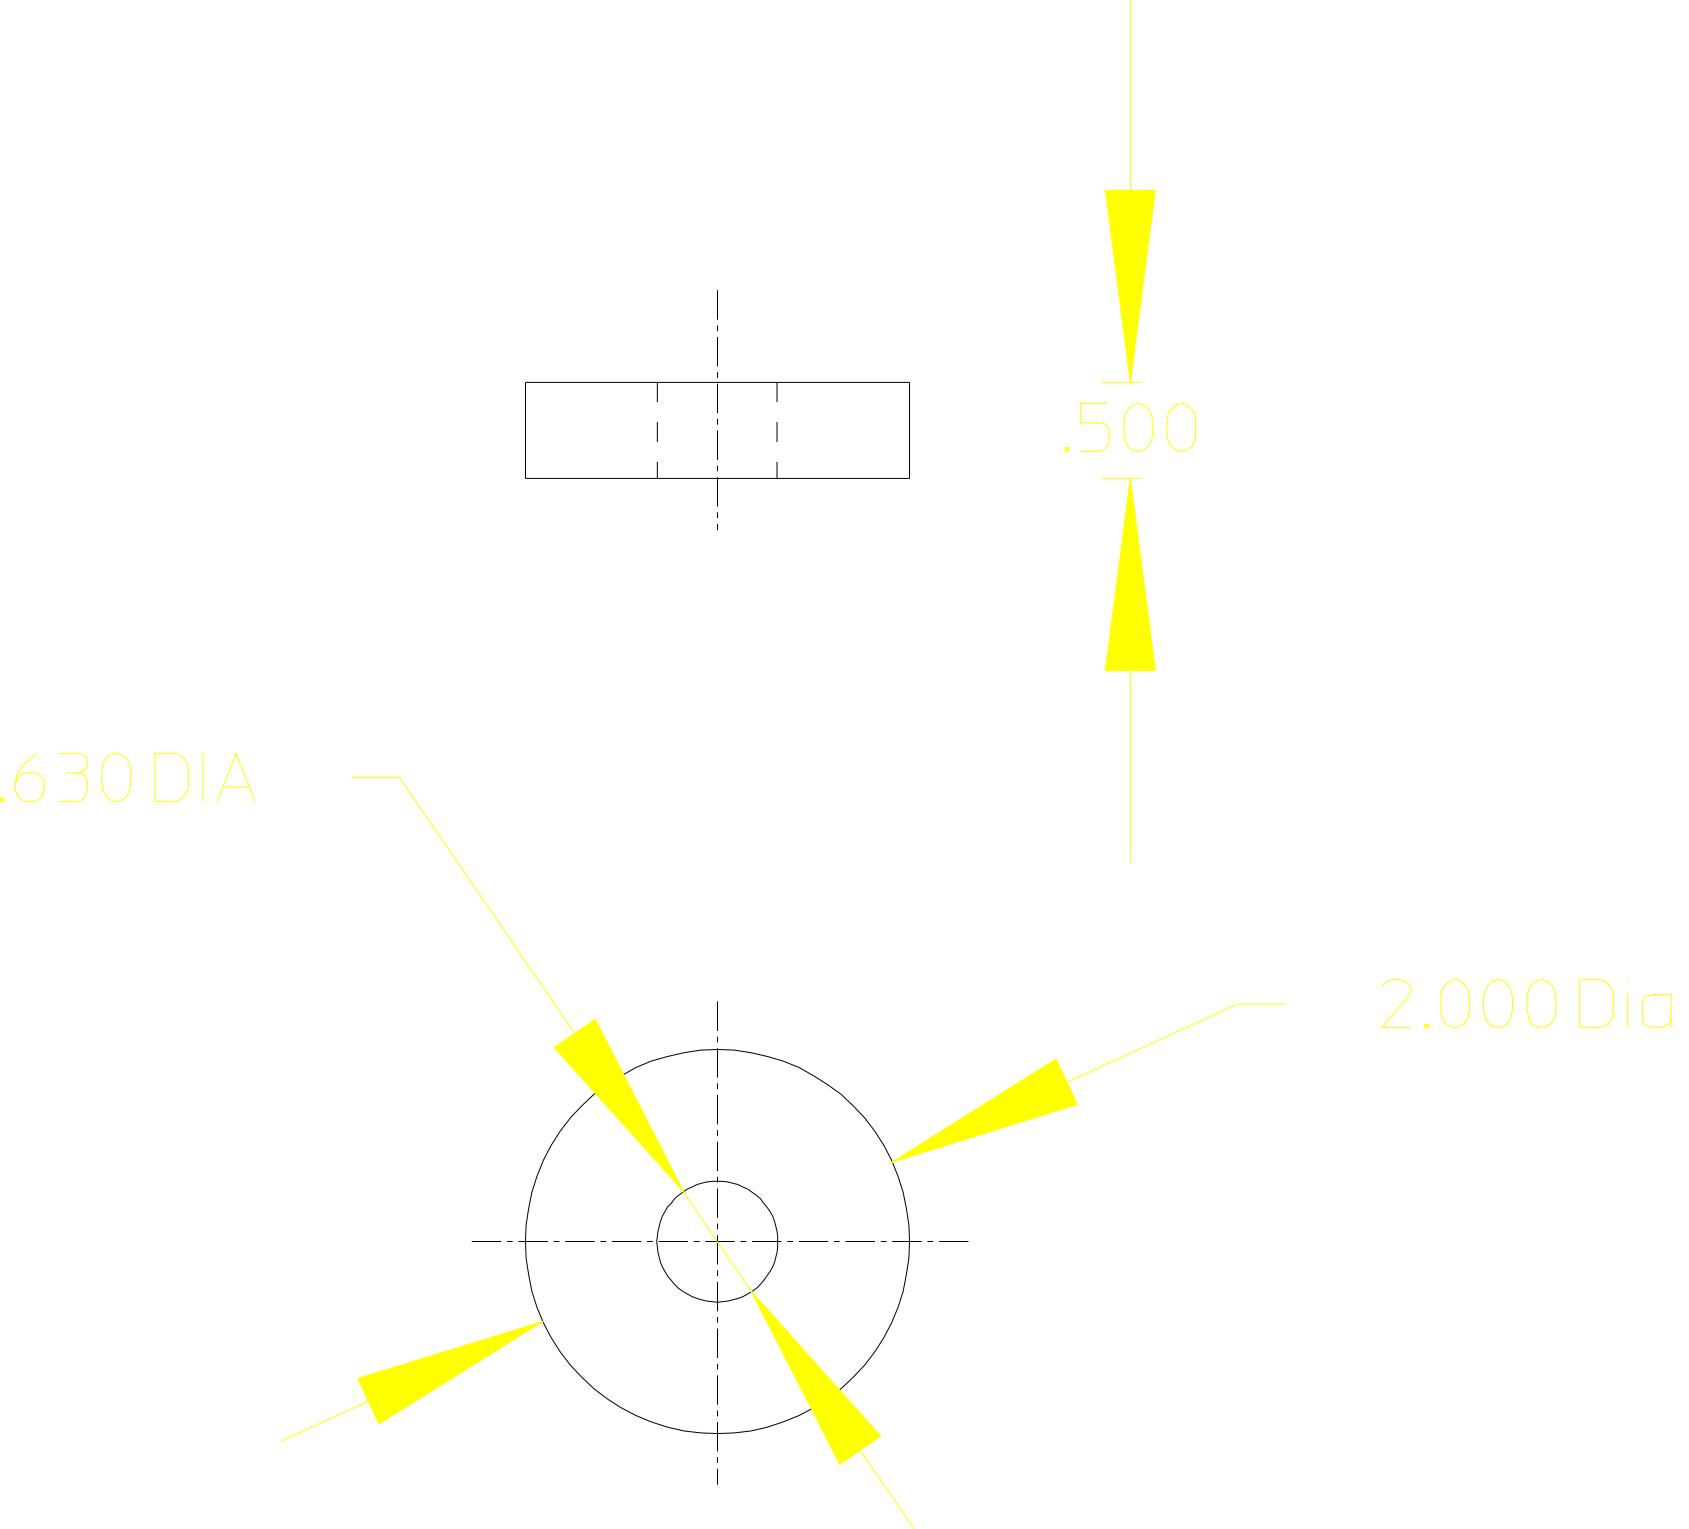

ROLLER-Guide

4-Off - Delrin

LUSBL_21

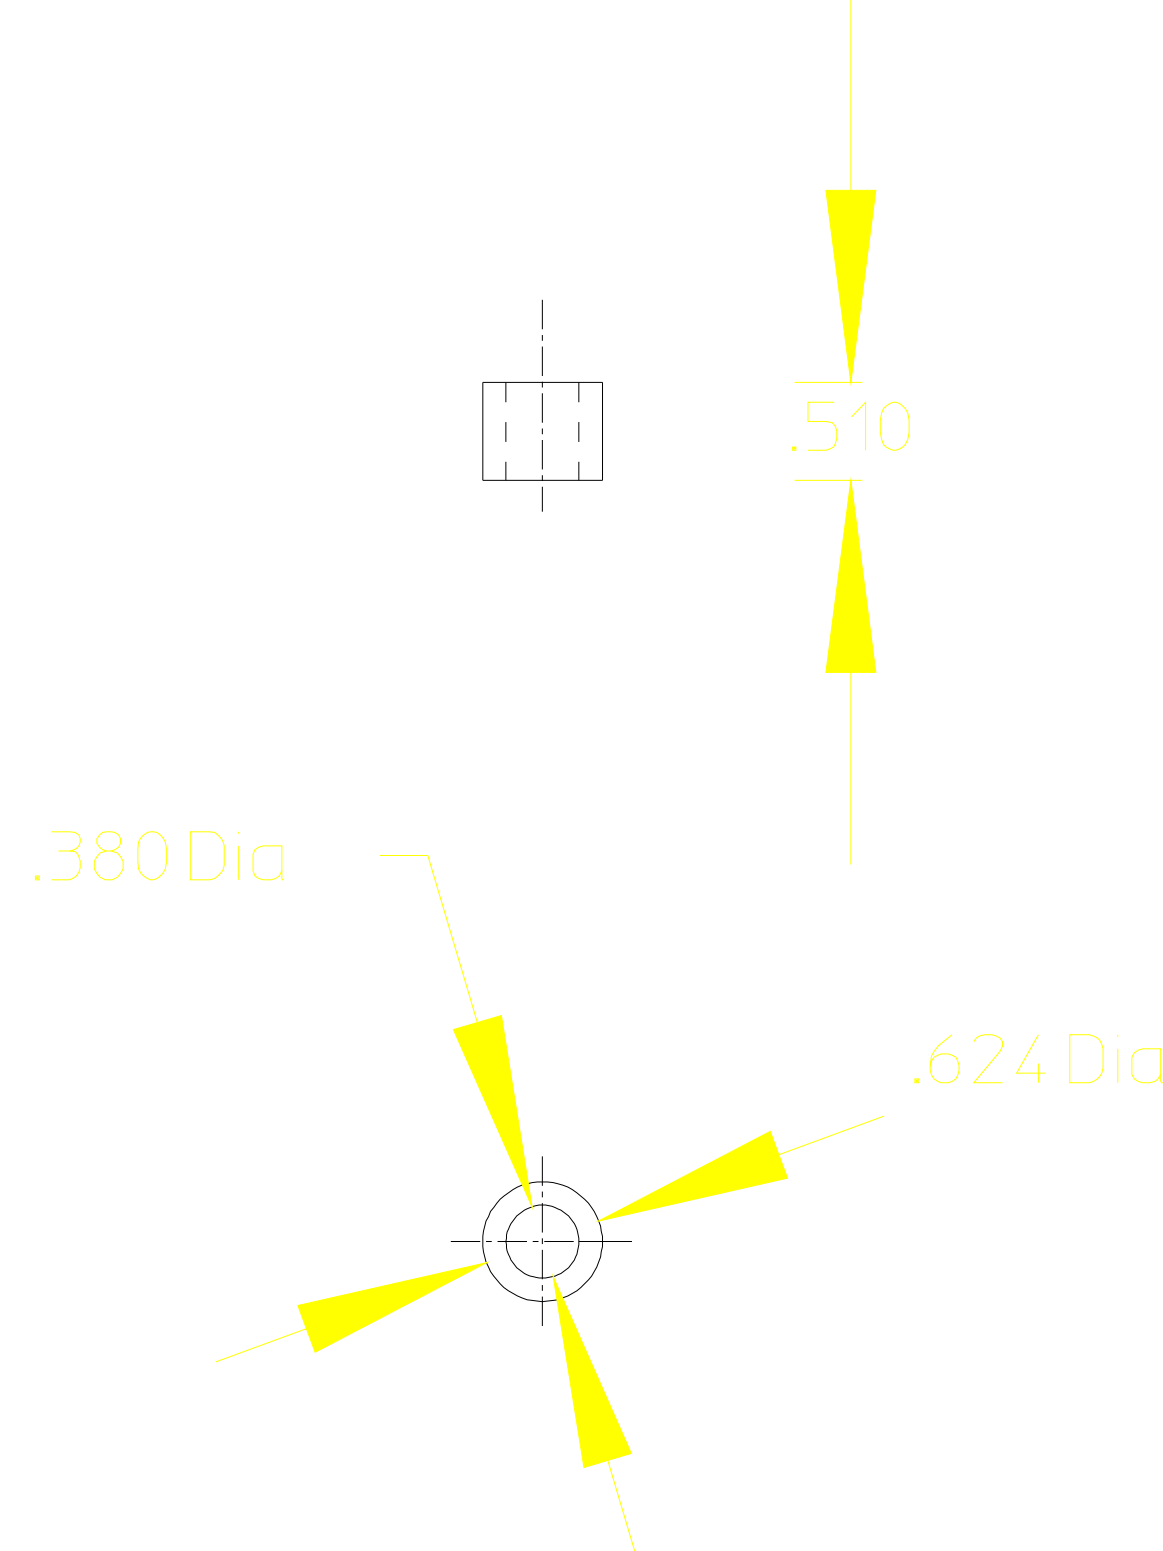

BUSHING-Guide

4-Off - 304 SS

LUSBL_22