


Fill space around Connector etc.
with Styrofoam on assembly

Hose Clamps around Styrofoam

Hose Clamp around Assby

Tygon tubing around Bars

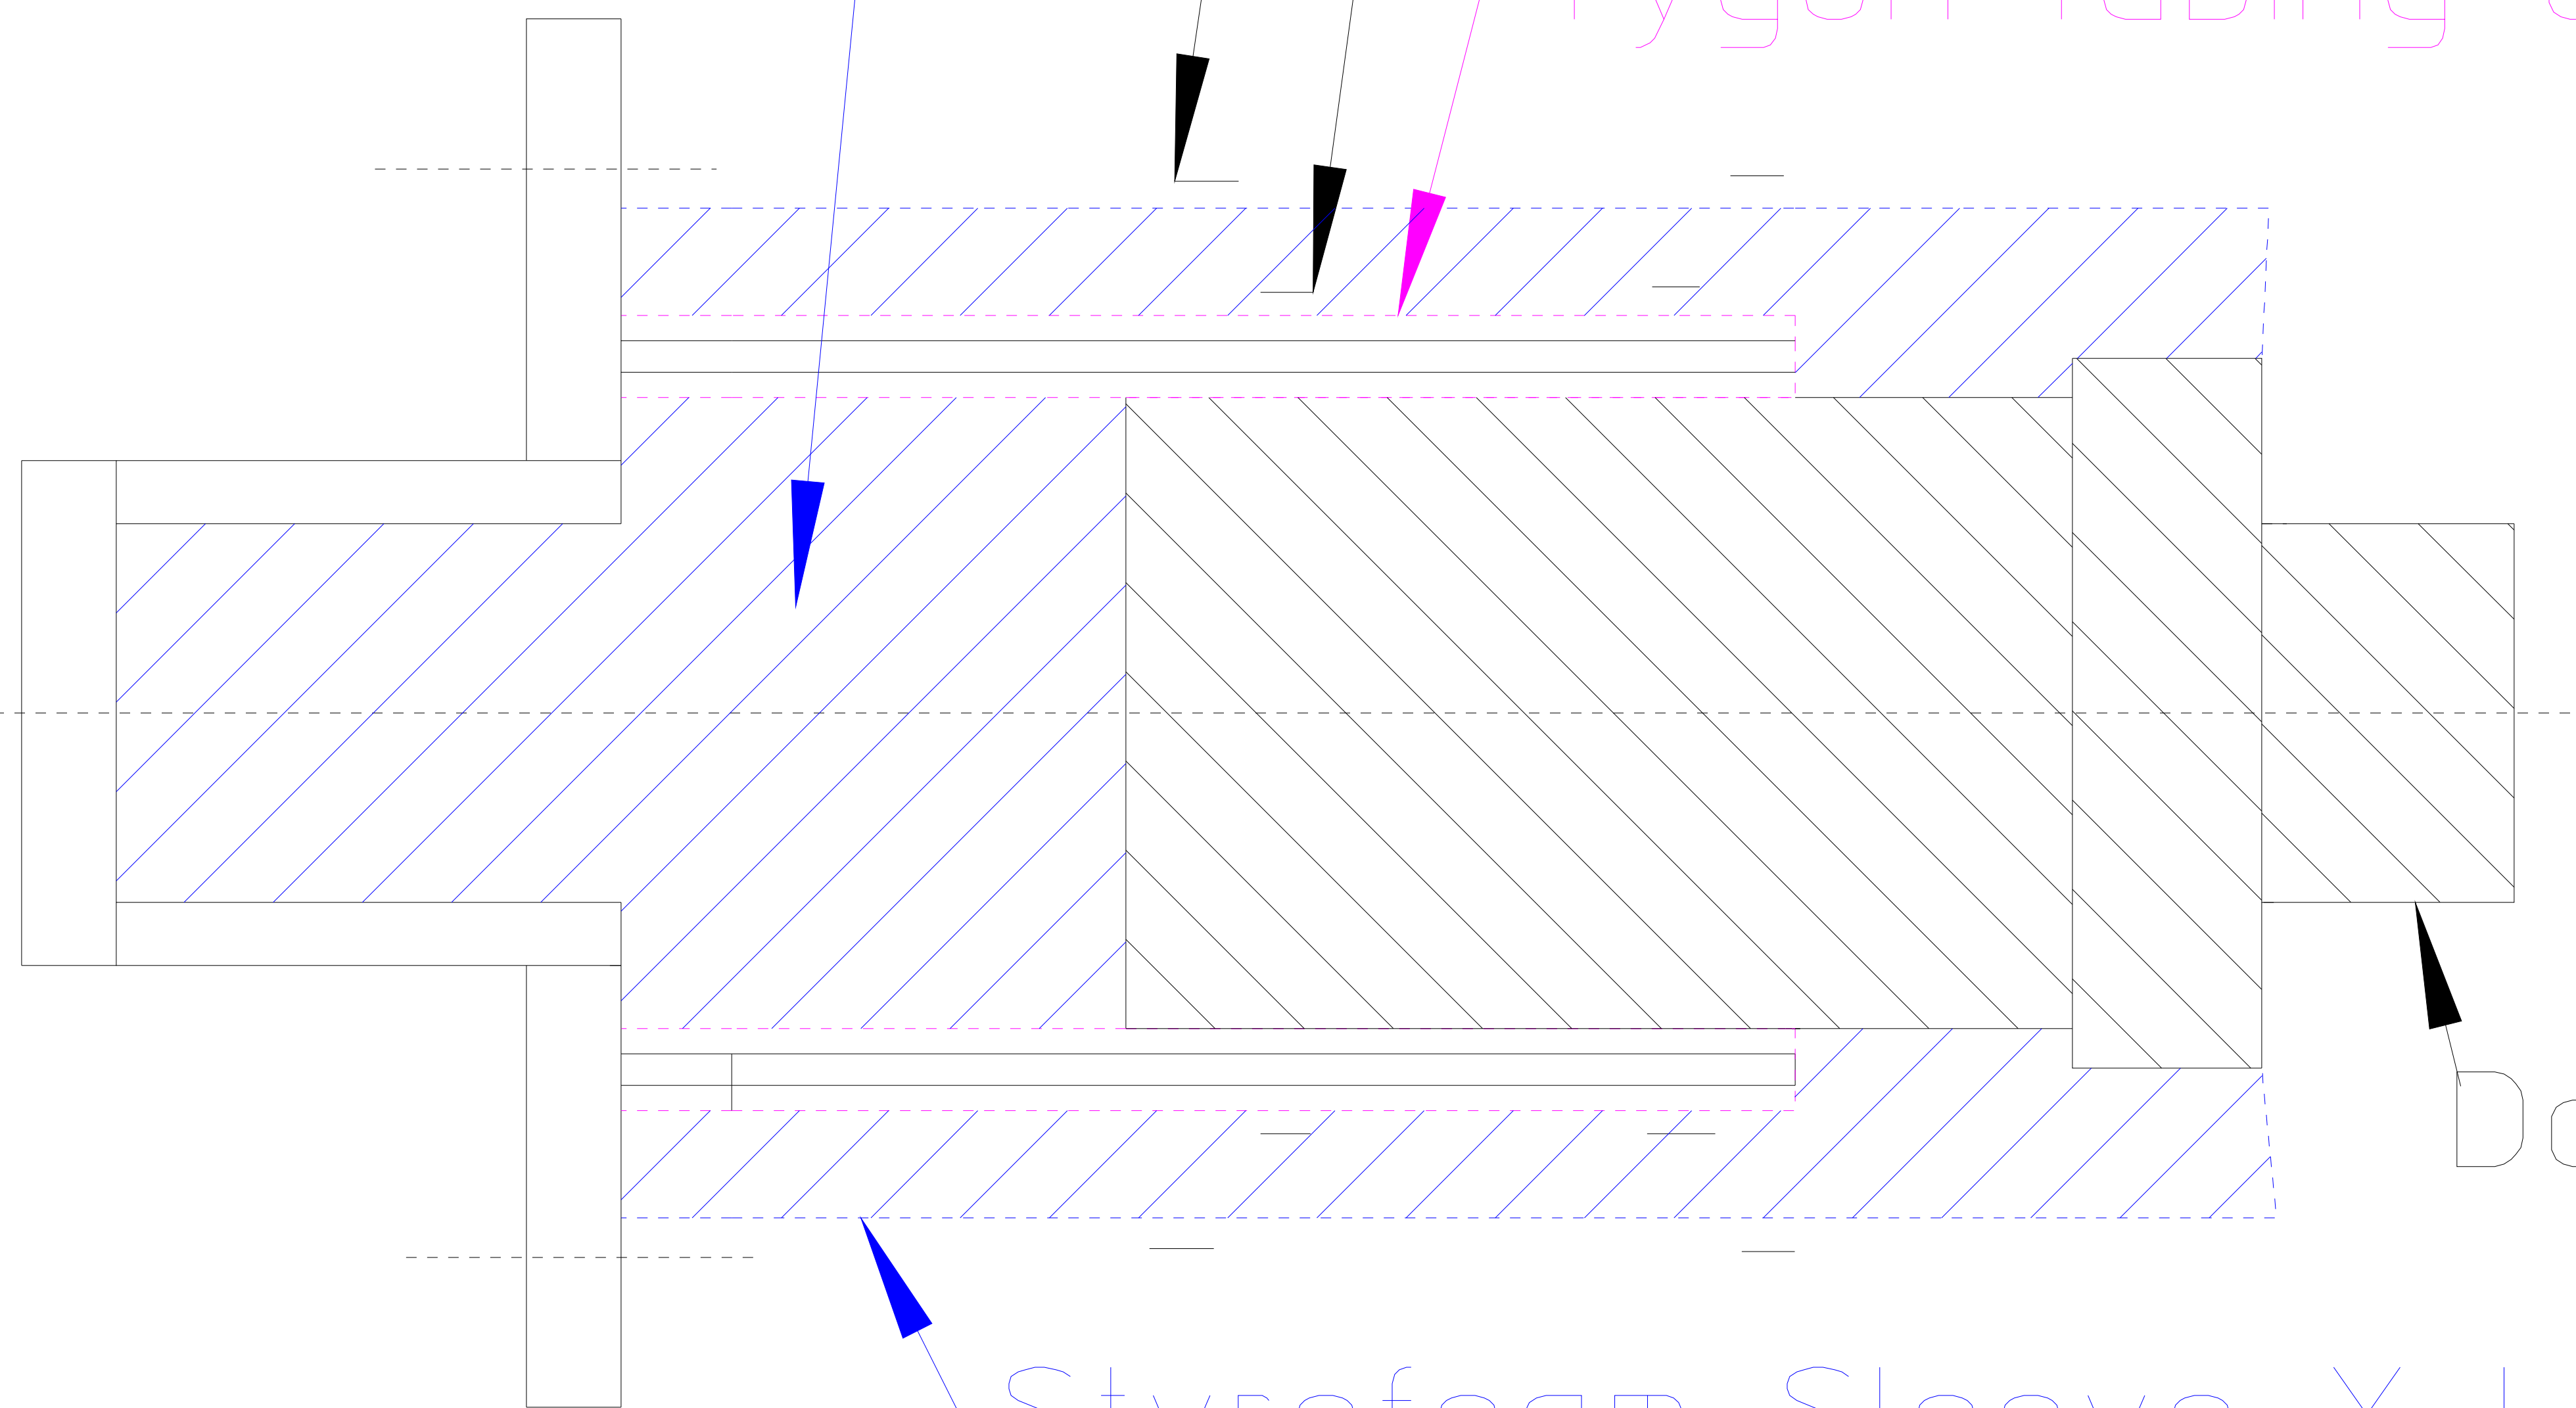

Datasonics AT-860 ???

Styrofoam Sleeve X Length A/R- 8"Dia
Fitted around Instrument

ASSEMBLY

Soft Mounted Accoustic Modem

Scale-1:4

Trans_9