


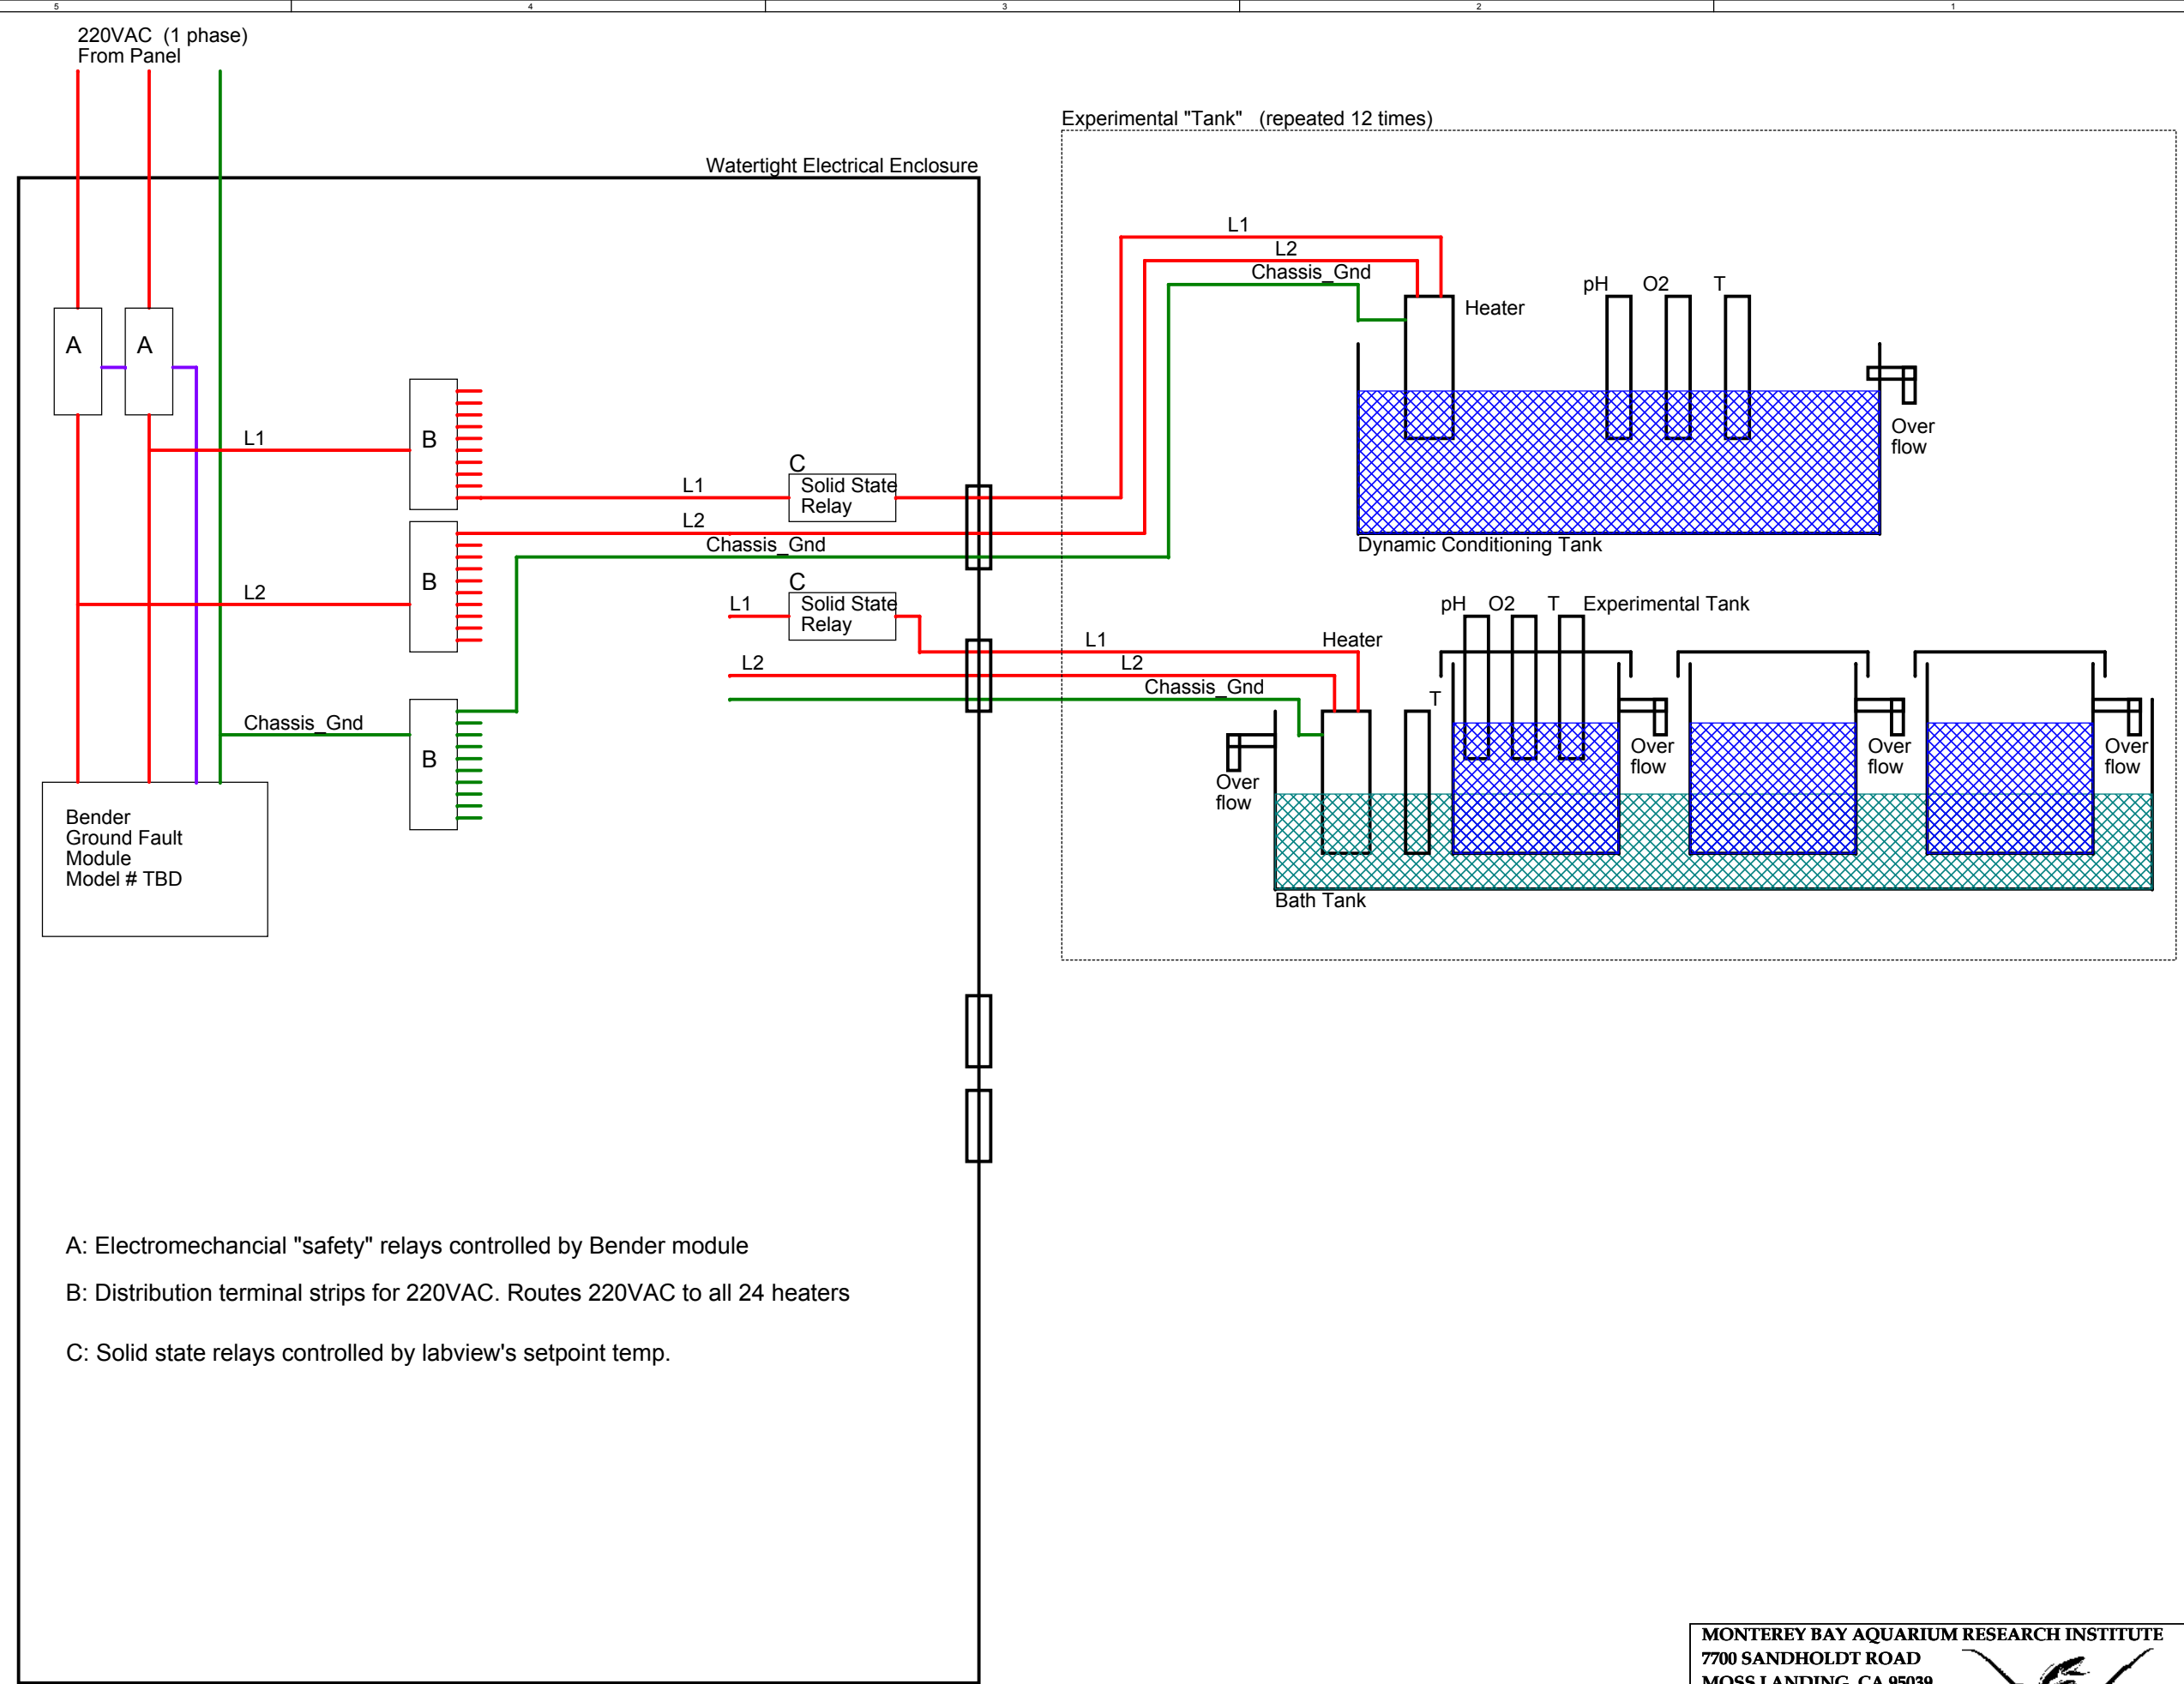

- A: Electromechanical "safety" relays controlled by Bender module
- B: Distribution terminal strips for 220VAC. Routes 220VAC to all 24 heaters
- C: Solid state relays controlled by labview's setpoint temp.