


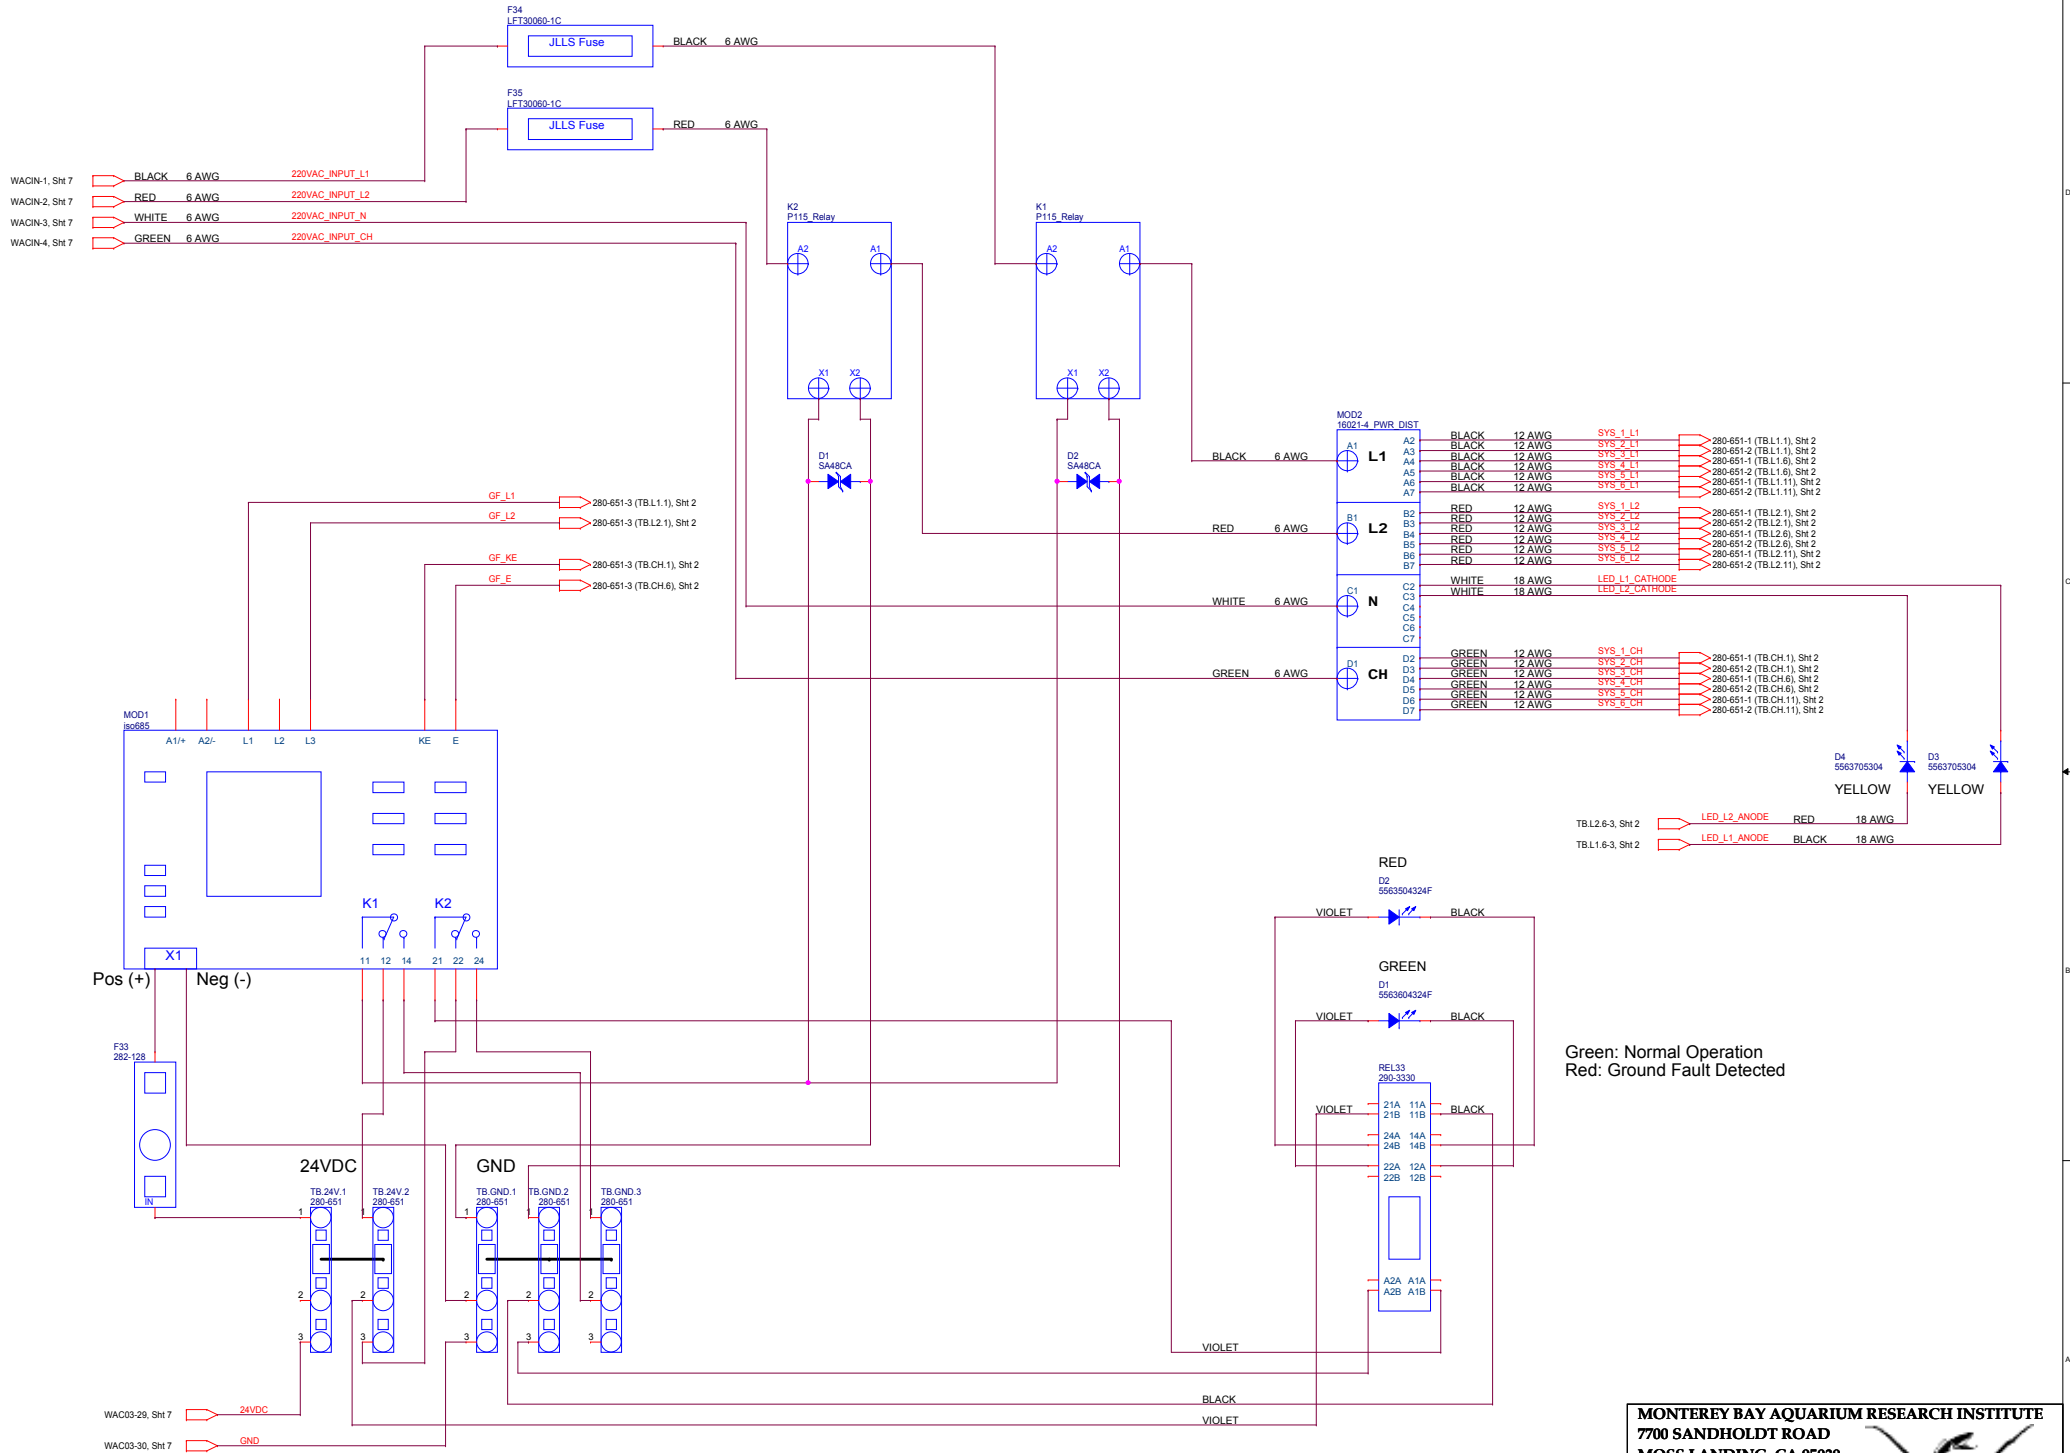

Green: Normal Operation
Red: Ground Fault Detected

MONTEREY BAY AQUARIUM RESEARCH INSTITUTE

7700 SANDHOLDT ROAD

MOSS LANDING, CA 95039










(831) 775-1700 www.mbari.org



Title220VAC Enclosure - GF ProtectionNumber









SizeCEngineerChad KeyLayout<Layout Eng.>Filename<Filename>RevB









DateMonday, November 28, 2016Sheet1 of 7

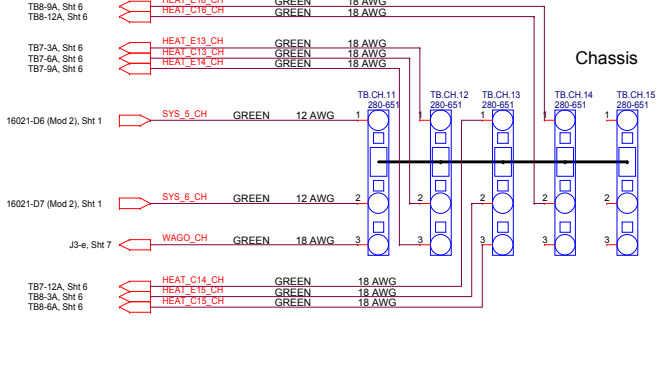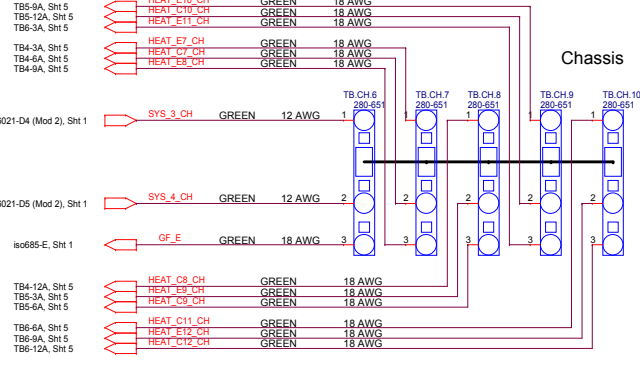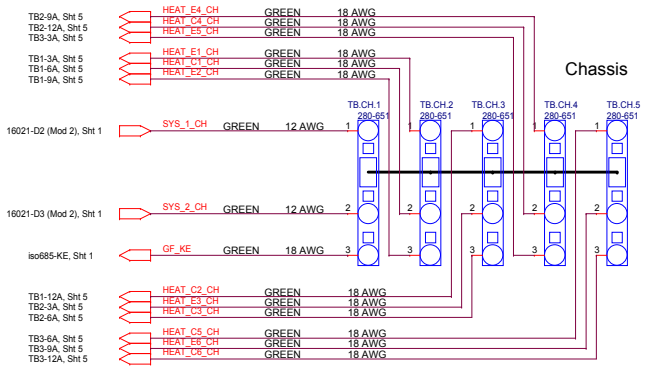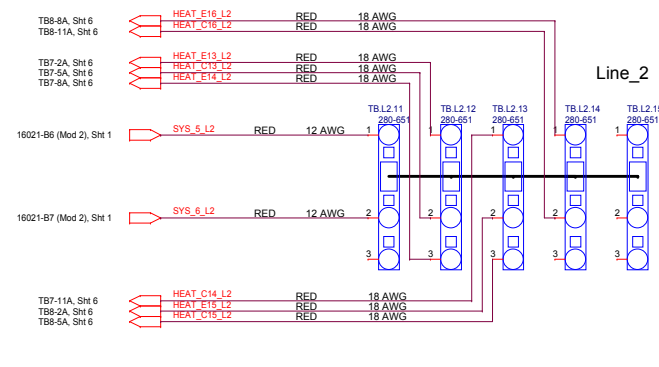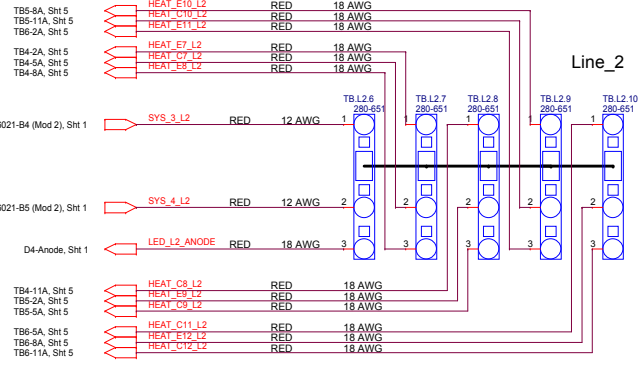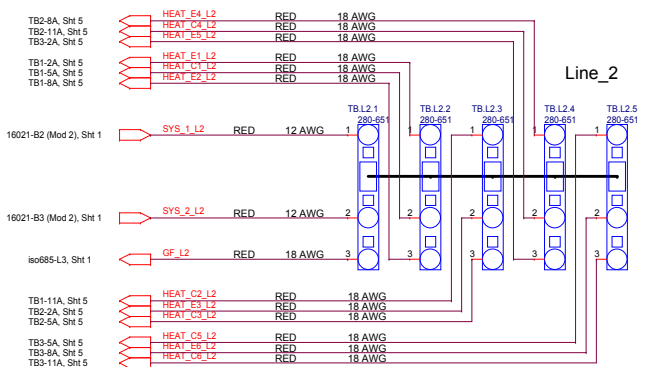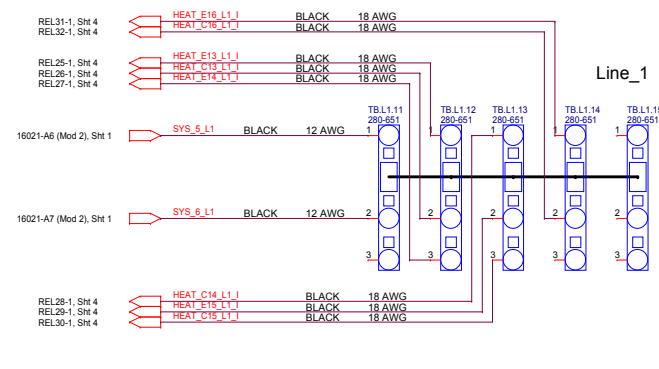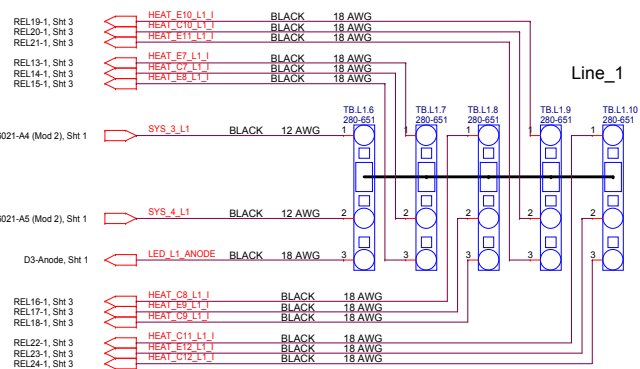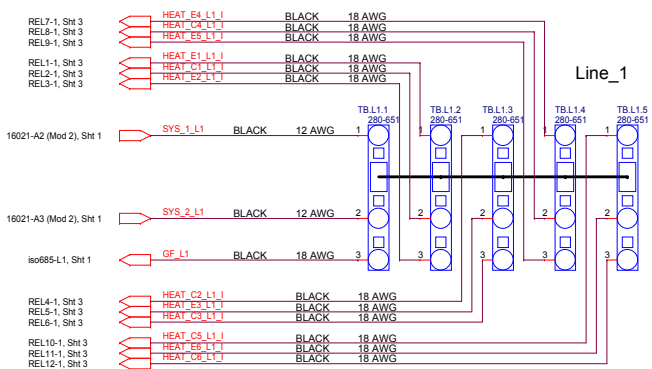







MONTEREY BAY AQUARIUM RESEARCH INSTITUTE
7700 SANDHOLDT ROAD
MOSS LANDING, CA 95039
(831) 775-1700 www.mbari.org
Copyright MBARI 2000

Title: 220VAC Enclosure - 220VAC Distribution Number:
Size: C Engineer: Chad Kacy Layout: <Layout Eng.> Filename: <Filename> Rev: B
Date: Wednesday, August 24, 2016 Sheet: 2 of 7

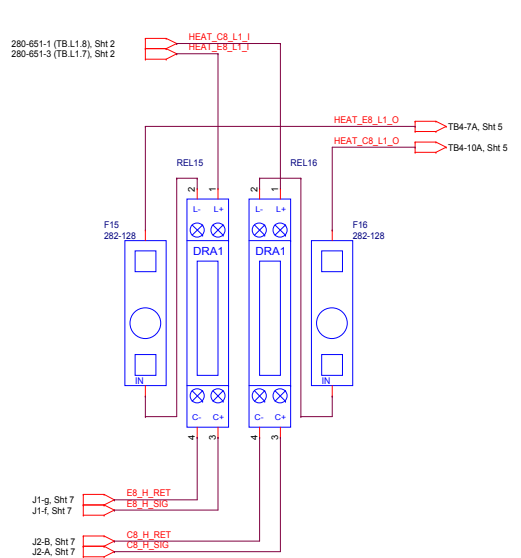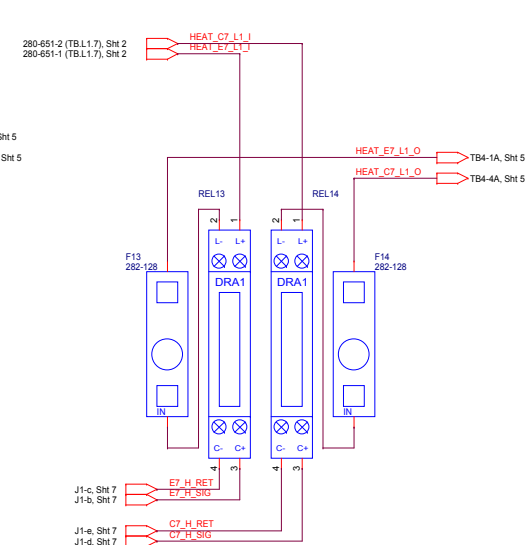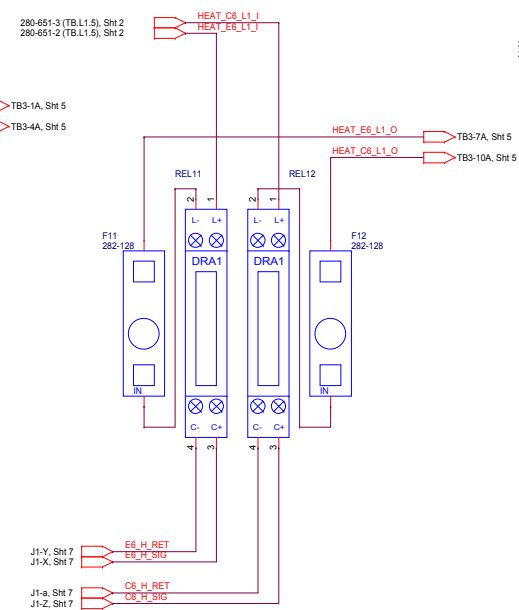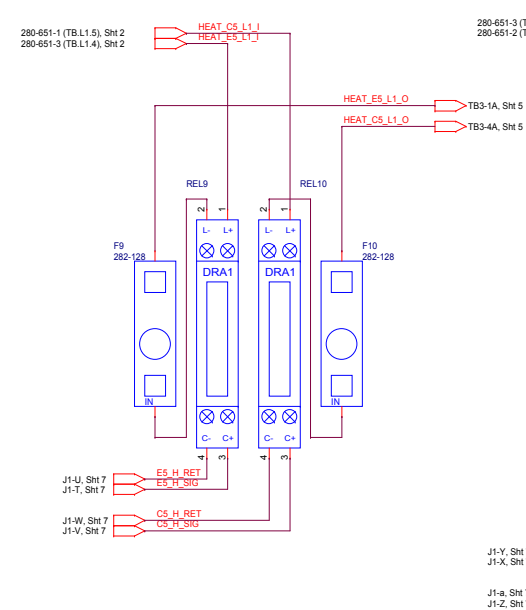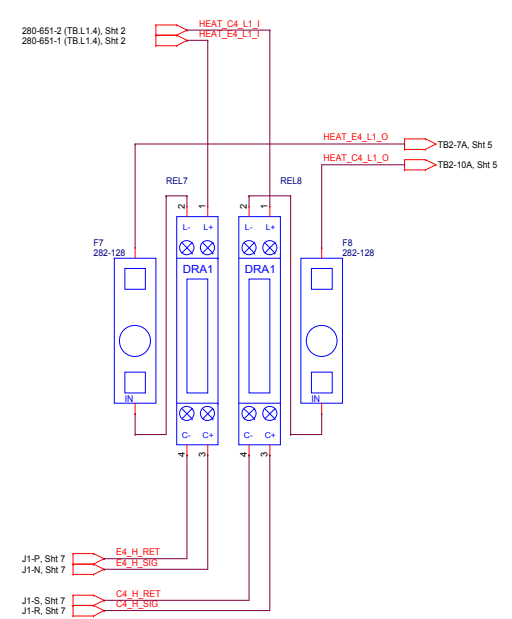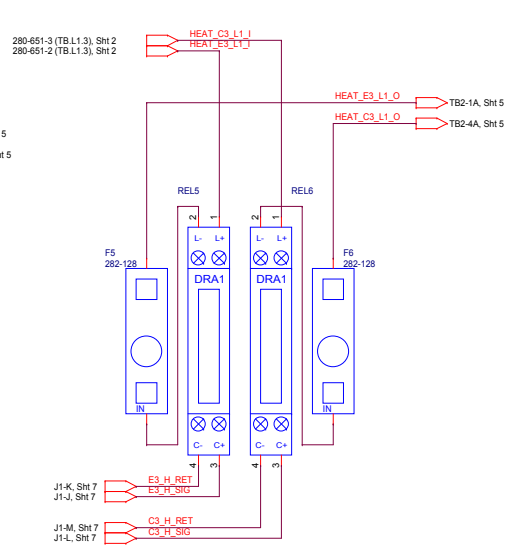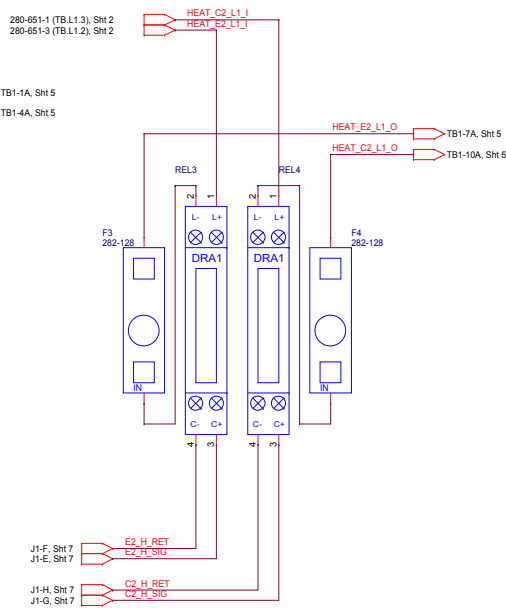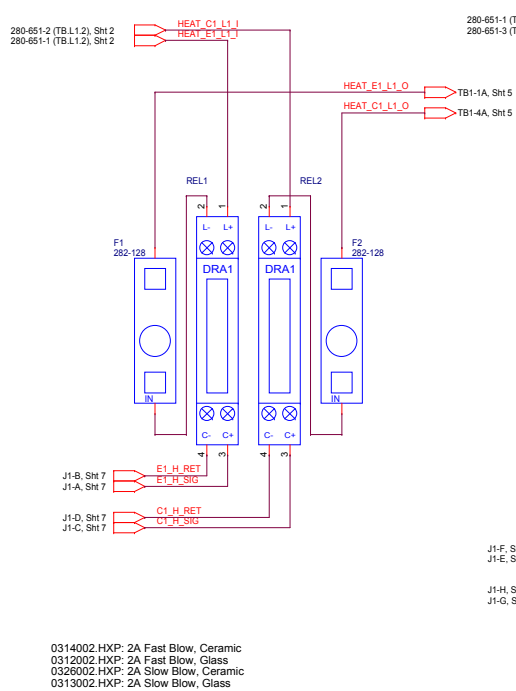

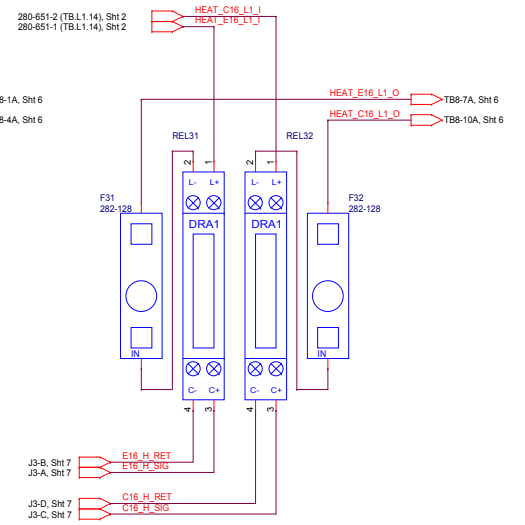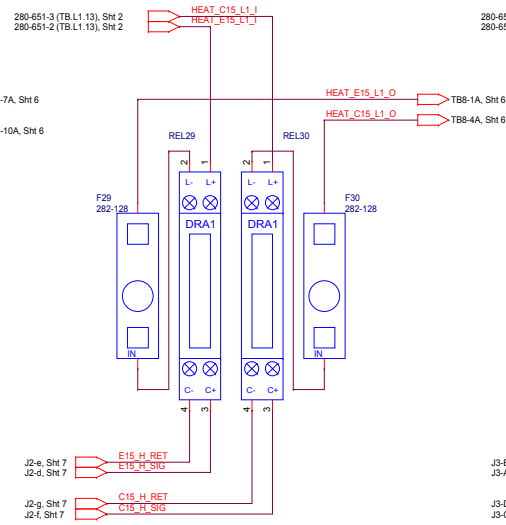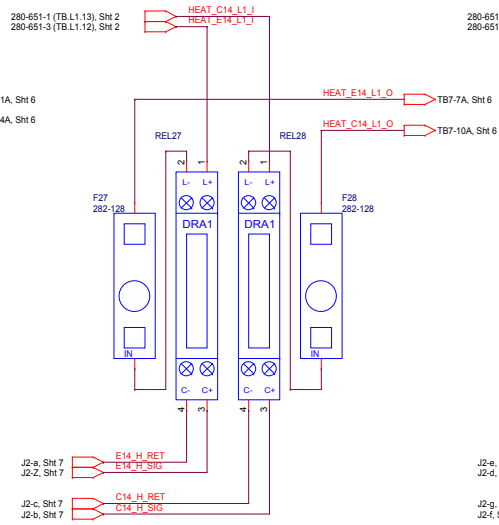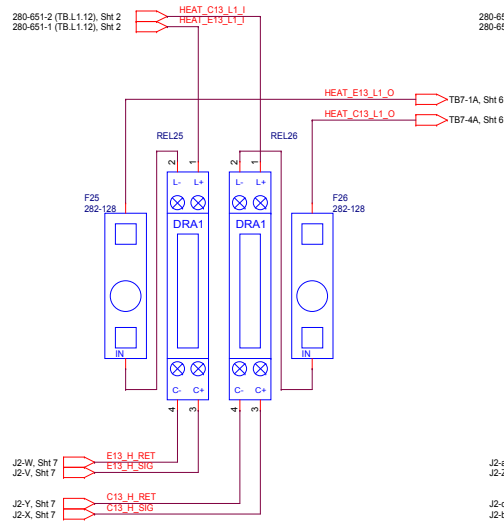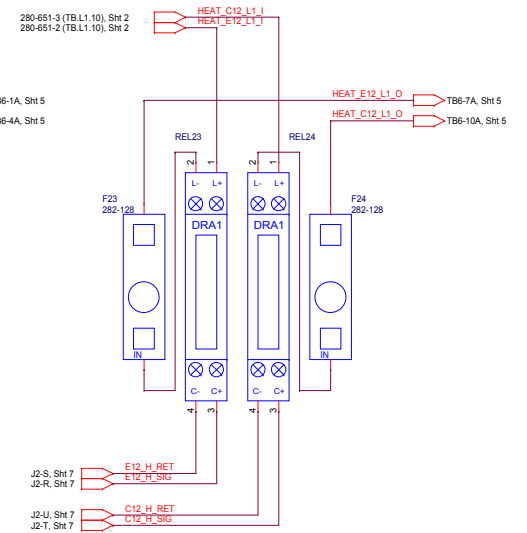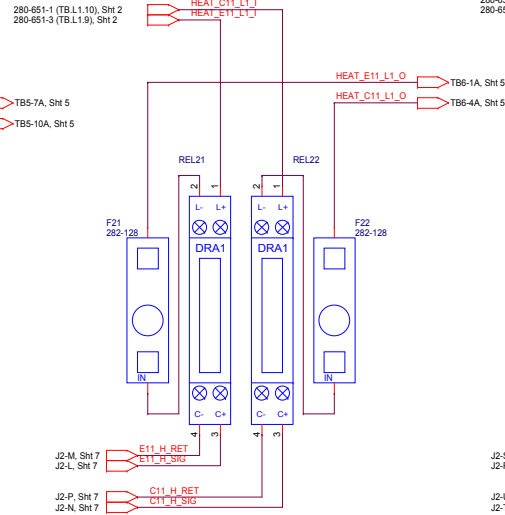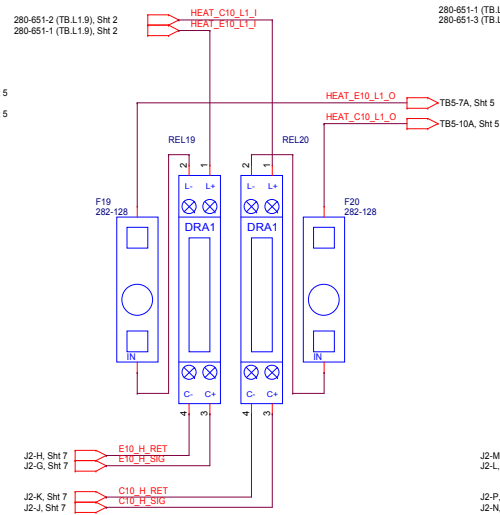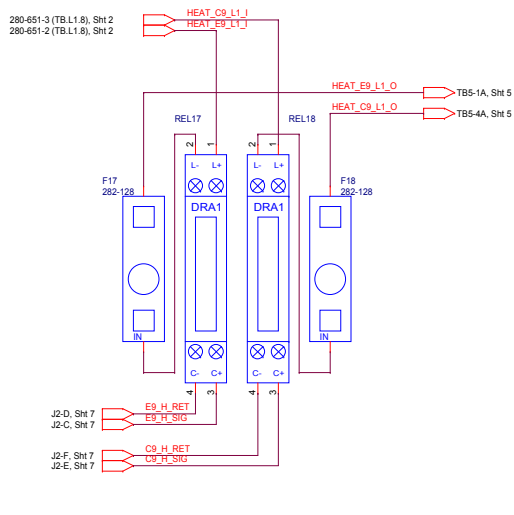



L1: BLACK
L2: RED
CH: GREEN

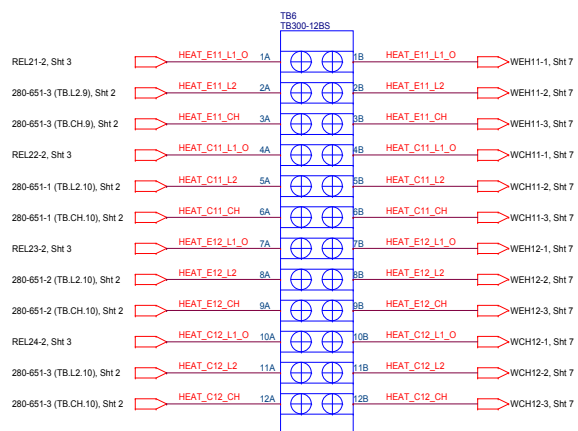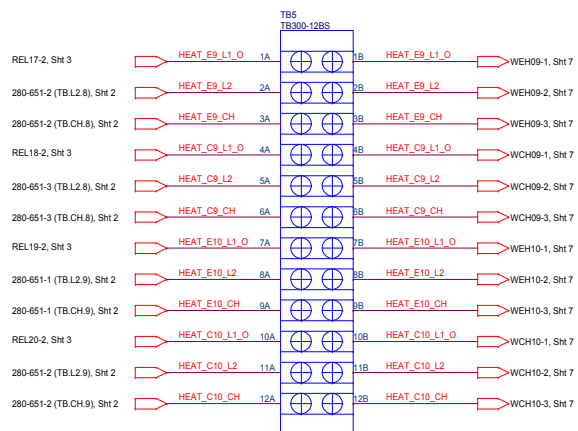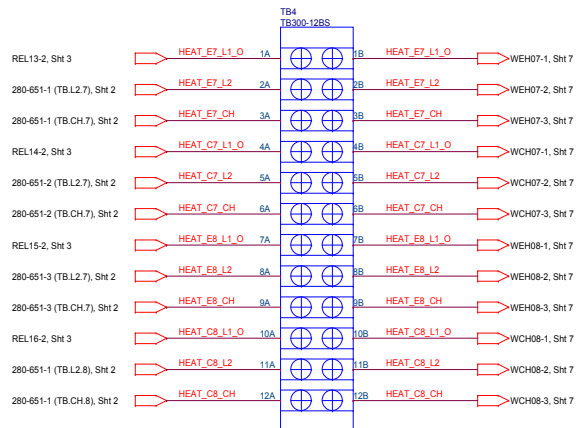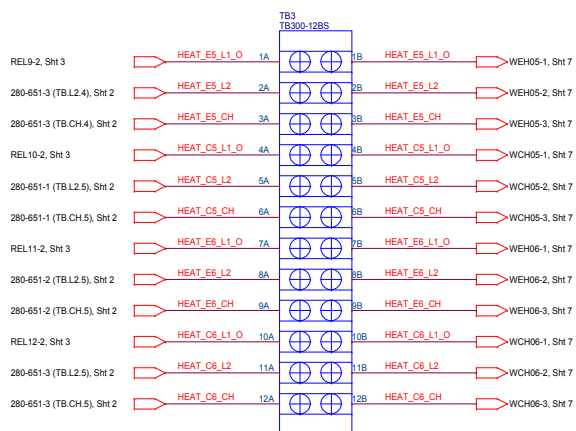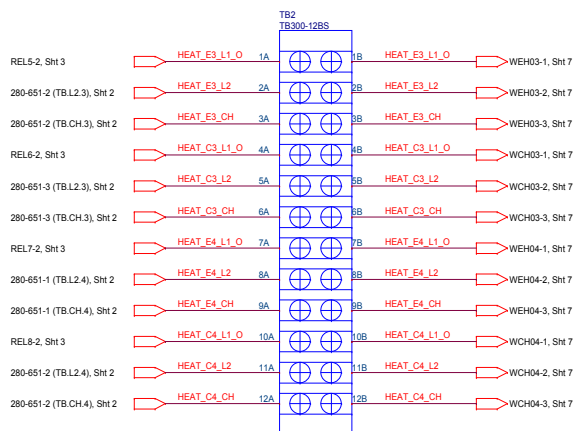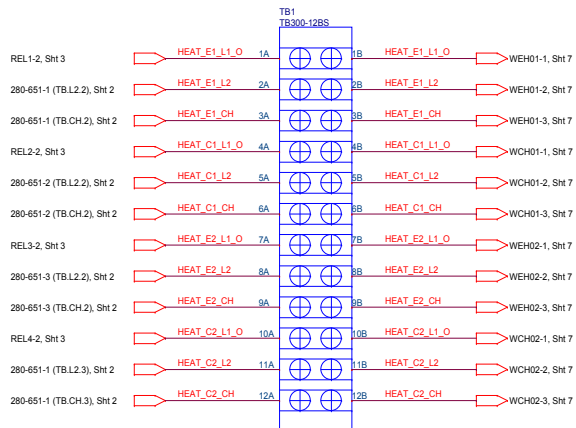






MONTEREY BAY AQUARIUM RESEARCH INSTITUTE
7700 SANDHOLDT ROAD
MOSS LANDING, CA 95039
(831) 775-1700 www.mbari.org



Title 220VAC Enclosure - Terminal Blocks				Number	
Size C	Engineer Chad Key	Layout <Layout Eng.>	Filename <Filename>	Rev B	
Date Wednesday, August 24, 2016		Sheet 5 of 7			

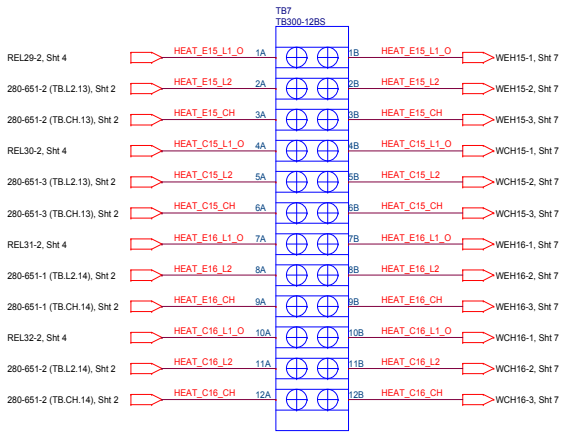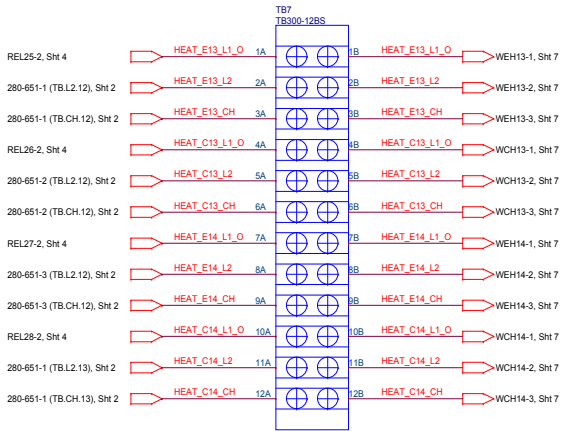


WACIN

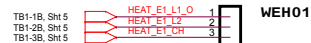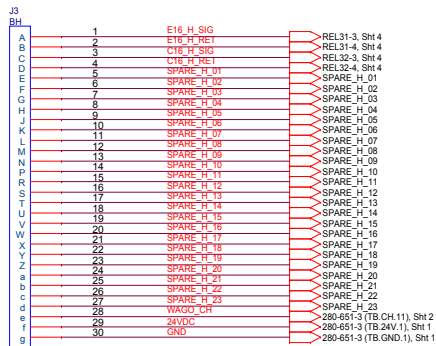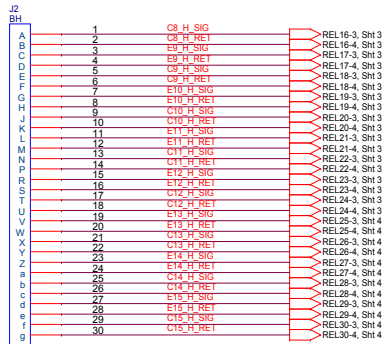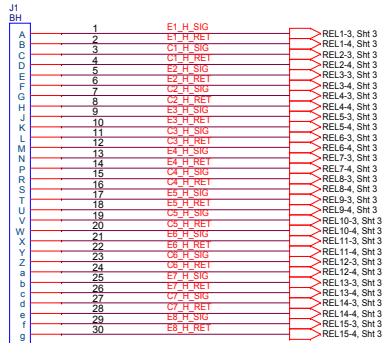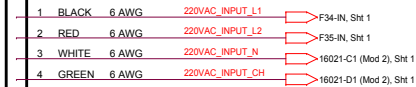

WEH01



WCH01

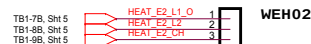

WEH02



WCH02



WEH03



WCH03



WEH04



WCH04



WEH05



WCH05



WEH06



WCH06



WEH07



WCH07



WEH08



WCH08



WEH09



WCH09



WEH10



WCH10



WEH11



WCH11



WEH12



WCH12



WEH13



WCH13



WEH14



WCH14



WEH15



WCH15



WEH16



WCH16

L1: BLACK
L2: RED
CH: GREEN

MONTEREY BAY AQUARIUM RESEARCH INSTITUTE
7700 SANDHOLDT ROAD
MOSS LANDING, CA 95039
(831) 775-1700 www.mbari.org



Copyright MBARI 2000
Title: 220VAC Enclosure - External Connections
Size: C
Engineer: Chad Kacy
Layout: <Layout Eng.>
Filename: <Filename>
Rev: B
Date: Wednesday, August 24, 2016
Sheet: 7 of 7