


5 4 3 2 1

D D C B A

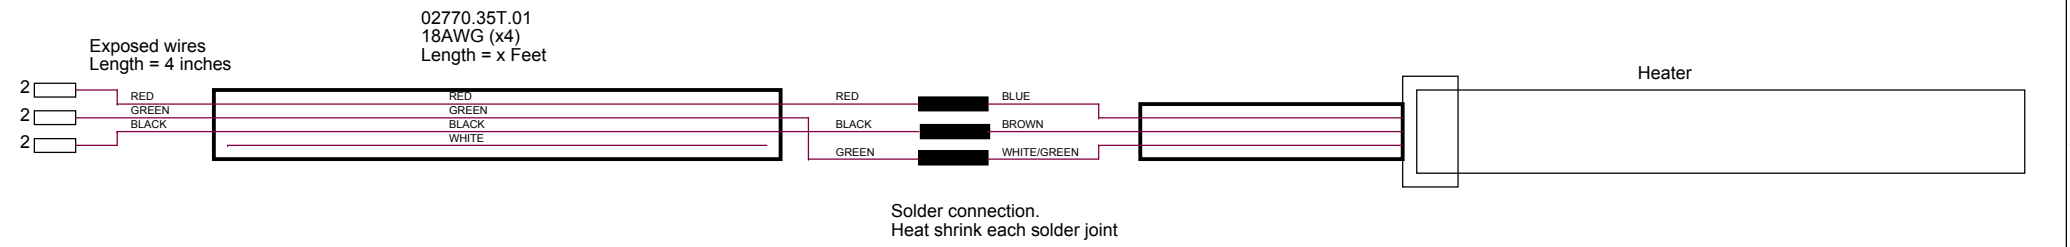

MONTEREY BAY AQUARIUM RESEARCH INSTITUTE
7700 SANDHOLDT ROAD
MOSS LANDING, CA 95039
(831) 775-1700 www.mbari.org
Copyright MBARI 2000



Title Upwelling Aquaria Schego Heater Connections			Number	
Size B	Engineer Chad Key	Layout <Layout Eng.>	Filename <Filename>	Rev B
	Date: Thursday, May 25, 2017		Sheet 1 of 1	