


NOTES:	
REV	DESCRIPTION
A	10 uf cap replaced by 490-1891-1-ND Add D17, di8 input isolation diodes Connect 3.3v supply(U22) pin 5 to Vbatt Remove 32k oscillator (Y1, C11, C13) Connect RTC(U23) pin 3 to PIC24 pin 48 Connect RTC(U23) pin 5 to PIC24 pin 35 Connect U24 2.5v to VREF input Pin 16 Change U24 to +3.3v input Change TXD2 to U5 pin8

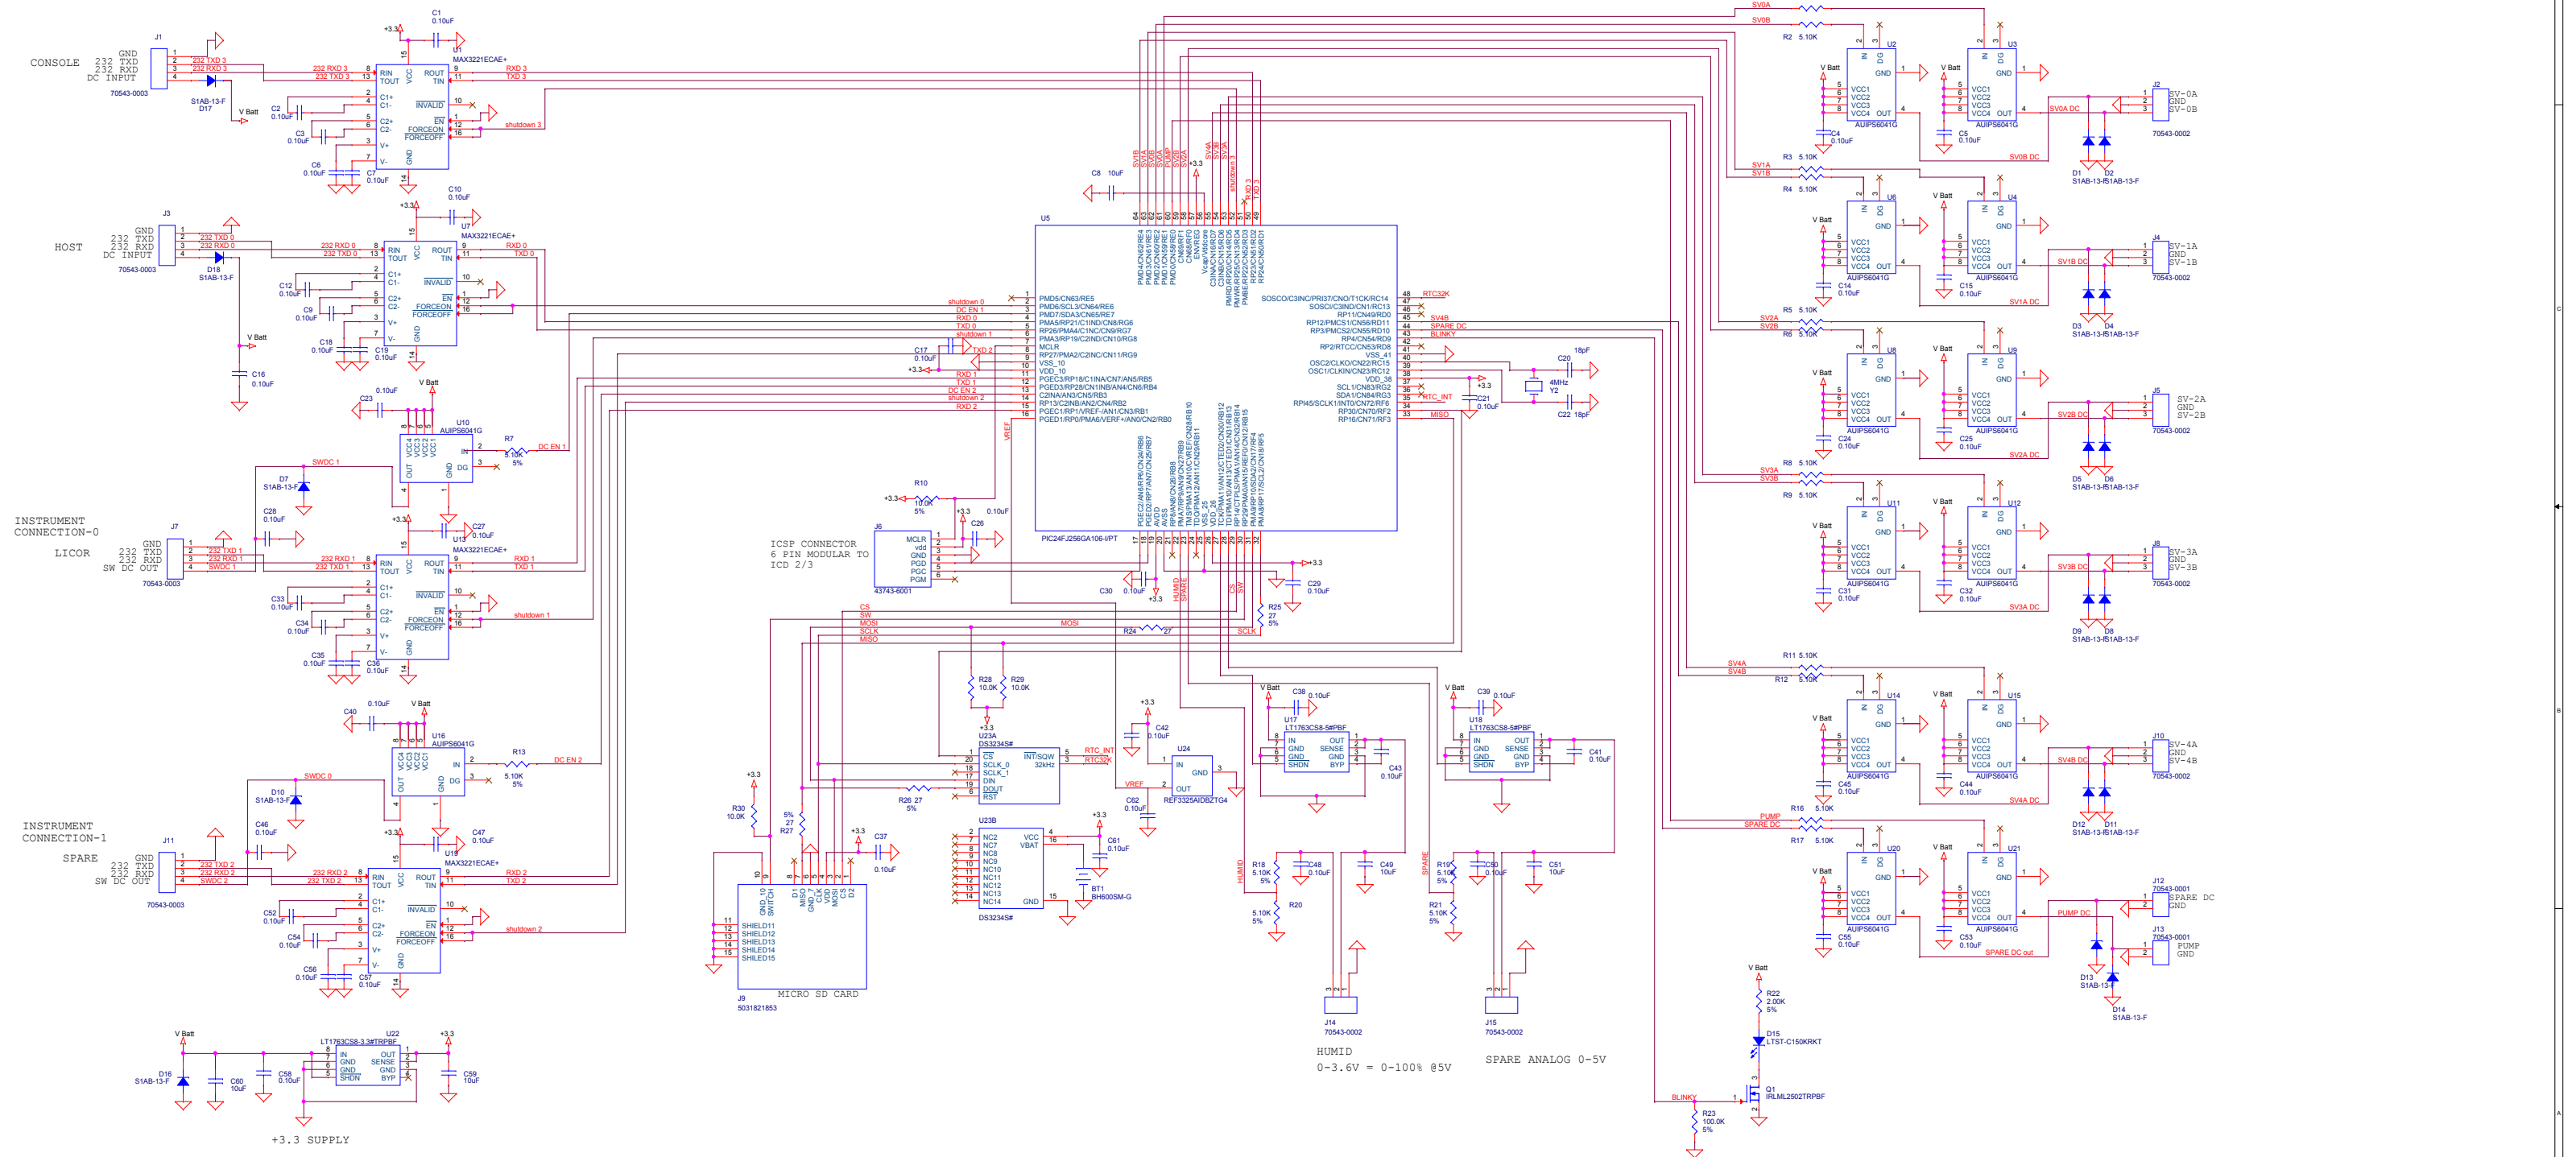

REV A 8/6/2015

INITIAL RELEASE 1/28/2015
DRAFT 1/12/2015
DRAFT 2/5/2014

POC2 CONTROLLER	
Doc Number	<Doc>
Date	Thursday, August 06, 2015
Sheet	1 of 1