

REV	REV	DATE	APPD
A	L993291	8/10/99	GET
B	REV'D CO 2003001	2/11/00	BJD
C	REV'D CO 2003038	3/22/00	BJD

**G
O
B
R**

W/K


G/K

K

R/K

W

**G
G/K
O/K**

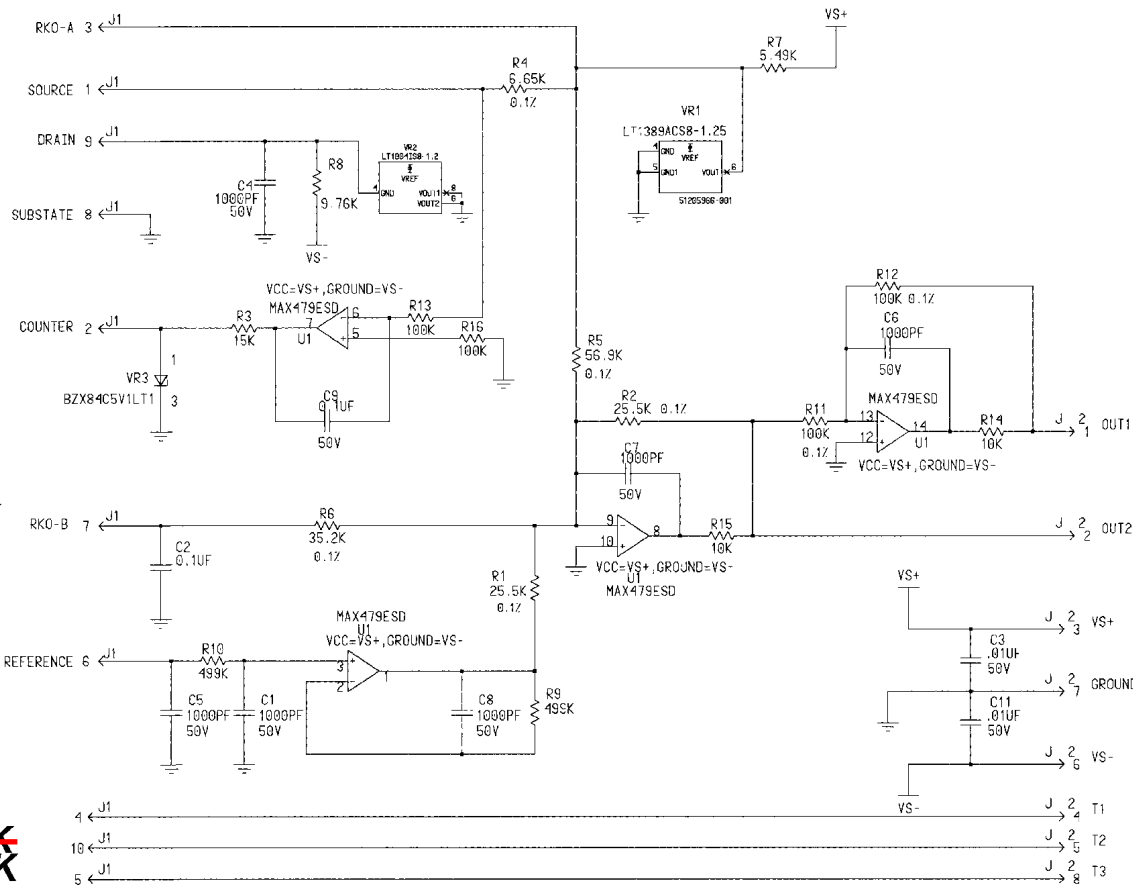

W/K

W/K

B

K

G

R/K

W

R

PRODUCTION	DRAWN	B Dow 11/98	HONEYWELL	
CHECKED	REV ENG	J Conery	Schematic	
LINEAR MEASURE:	MFG ENG		PH CAP ADAPTER	
MATERIAL	REV ENG			
FINISH	REV ENG			
	TOLERANCE UNLESS NOTED			
	ANGULAR DIMENSION			
THE COPYRIGHT OF THIS DRAWING IS THE PROPERTY OF HONEYWELL. THE DRAWING IS SUPPLIED IN CONFIDENCE AND MUST NOT BE USED FOR ANY PURPOSE OTHER THAN THAT FOR WHICH IT IS SUPPLIED.			C 51404877	
			SCALE NONE	LISTED ON 51404876
			SHT	1