


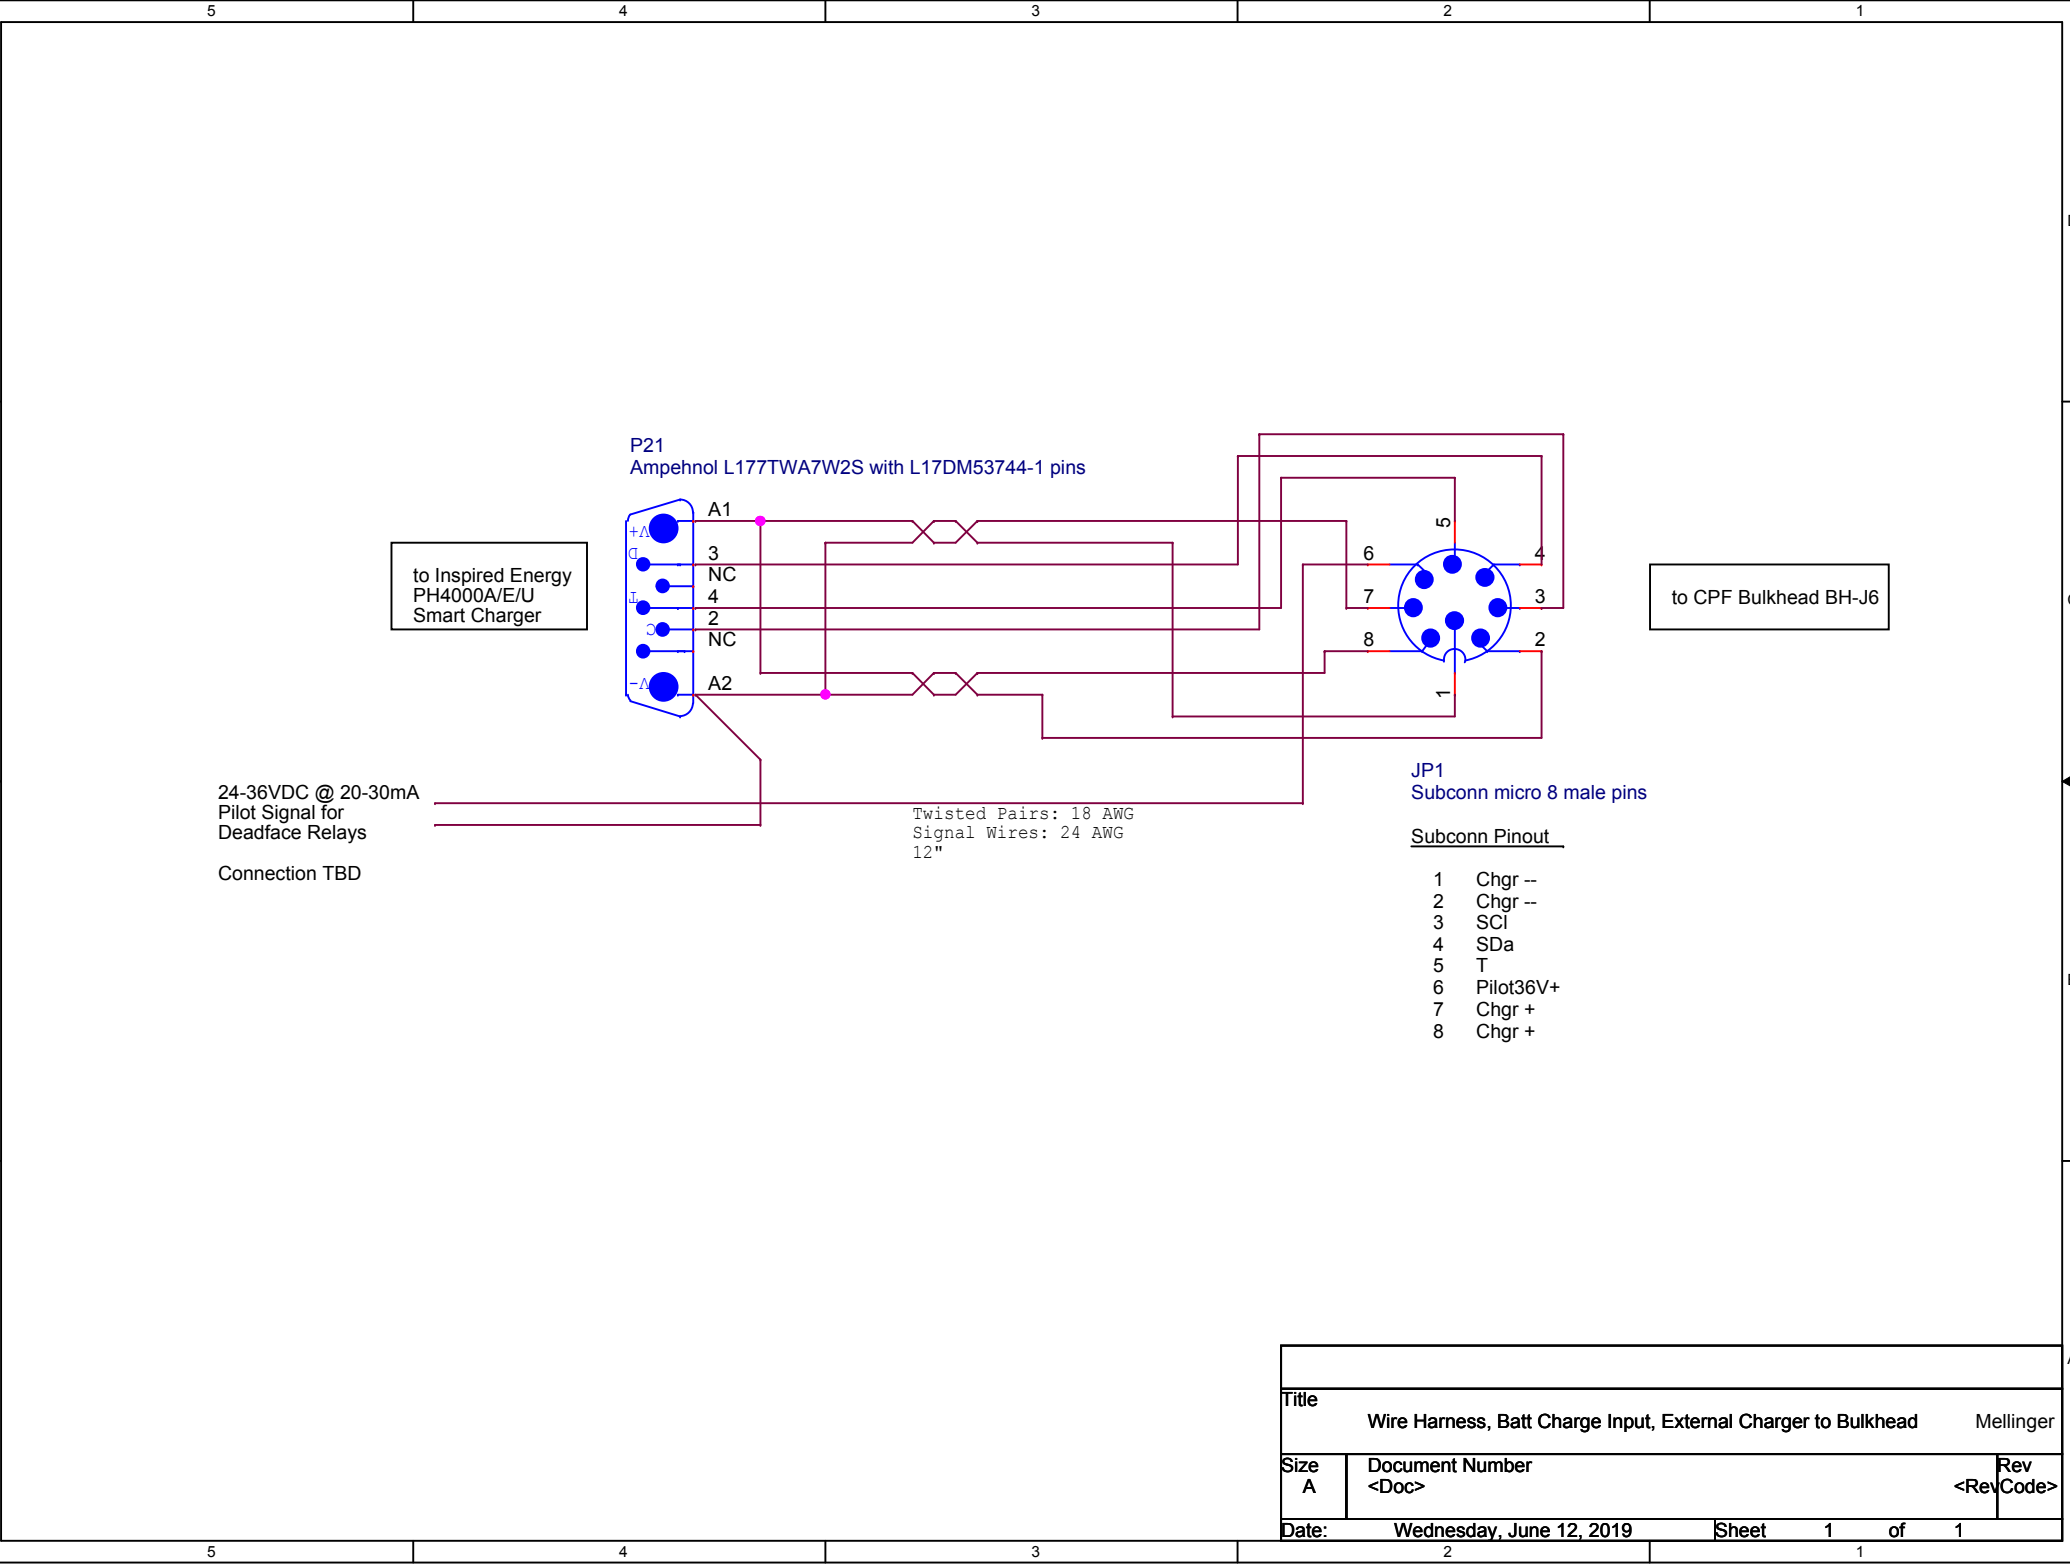

Title			
Wire Harness, Batt Charge Input, External Charger to Bulkhead			Mellinger
Size	Document Number		Rev
A	<Doc>		<RevCode>
Date:	Wednesday, June 12, 2019	Sheet	1 of 1