

Subconn Pinout

- 1 Chgr --
- 2 Chgr --
- 3 SCI
- 4 SDa
- 5 T
- 6 Pilot36V+
- 7 Chgr +
- 8 Chgr +


Subconn Colors

- | | |
|----------|-------------------|
| 1 Black | 7 White / Black |
| 2 White | 8 Red / Black |
| 3 Red | 9 Green / Black |
| 4 Green | 10 Orange / Black |
| 5 Orange | 11 Blue / Black |
| 6 Blue | 12 Black / White |

SubConn
MCBH8FAS

Pigtails
22 AWG

BH-J6

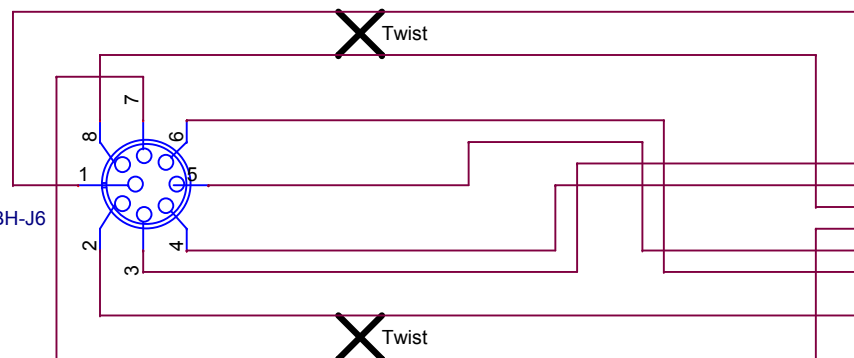


J1

- 1 Chgr --
- 2 Chgr --
- 3 SCI
- 4 SDa
- 5 Chgr +
- 6 Chgr +
- 7 T
- 8 Pilot36V+

Harwin M80-4800842

To LHE J1
Charger Input

Label:
WH-Bat Chgr
BH-J6 to LHE J1

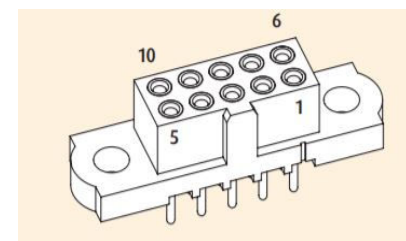

Harwin Datamate J-Tek Pin Arrangement -- Female

Title		
Wire Harness, Batt Charge Input, Bulkhead to LHE		Mellinger
Size A	Document Number <Doc>	Rev <RevCo>
Date:	Wednesday, June 12, 2019	Sheet 1 of 1