


<----- Length = xx inches----->
Existing Subconn pigtails

4X Butt Splice
Digikey A09010-ND (TE 321198) or
A09011-ND (TE 324001)
0.75" long heatshrink centered over splice
Stagger Splices

<----- Length = xx inches----->
All conductors 24 AWG 1.1mm max. diameter Teflon insulation
Weico 2324/19 or eq.


SubConn
MCBH8FAS

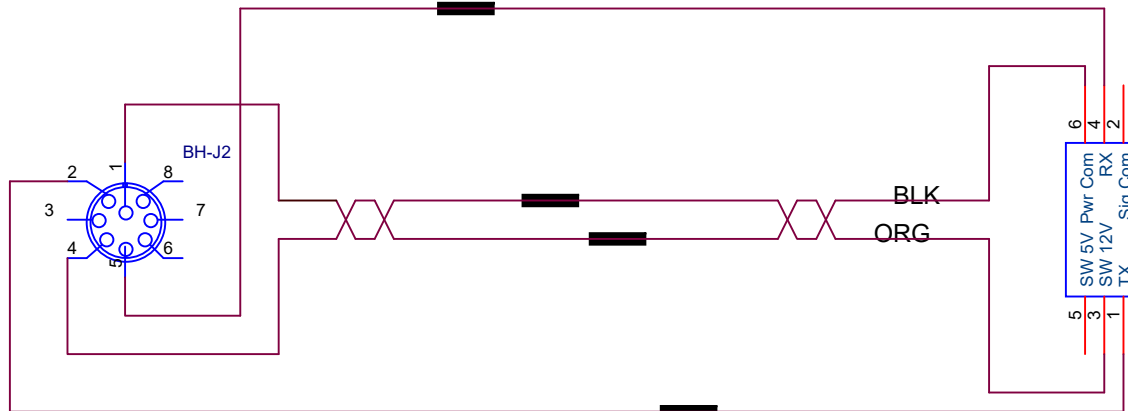


- | | |
|----------|-------------------|
| 1 Black | 7 White / Black |
| 2 White | 8 Red / Black |
| 3 Red | 9 Green / Black |
| 4 Green | 10 Orange / Black |
| 5 Orange | 11 Blue / Black |
| 6 Blue | 12 Black / White |

Label: WH-FLBB
BH-J2 to Slot2-J5

Harwin M80-4810605
Digikey 952-2070-ND
(Pinout looking into face)

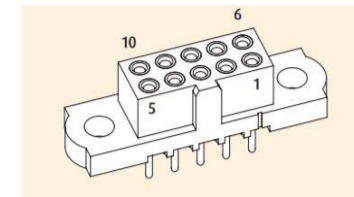

FLBB Instrument Connector Pinout
Not applicable to wiring harness, engineering use only

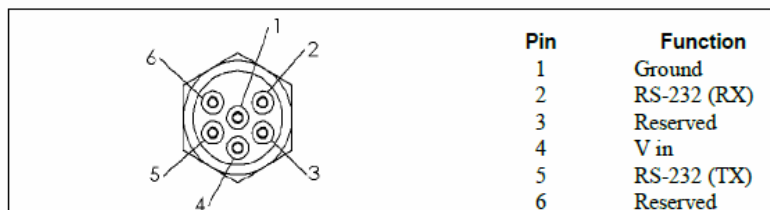

Title		
WH-FLBB		
Size A	Document Number <Doc>	Rev <Rev Code>
Date: Wednesday, April 24, 2019	Sheet 1 of 1	