


<----- Length = xx inches----->
 All conductors 24 AWG 1.1mm max. diameter Teflon insulation
 Weico 2324/19 or eq.


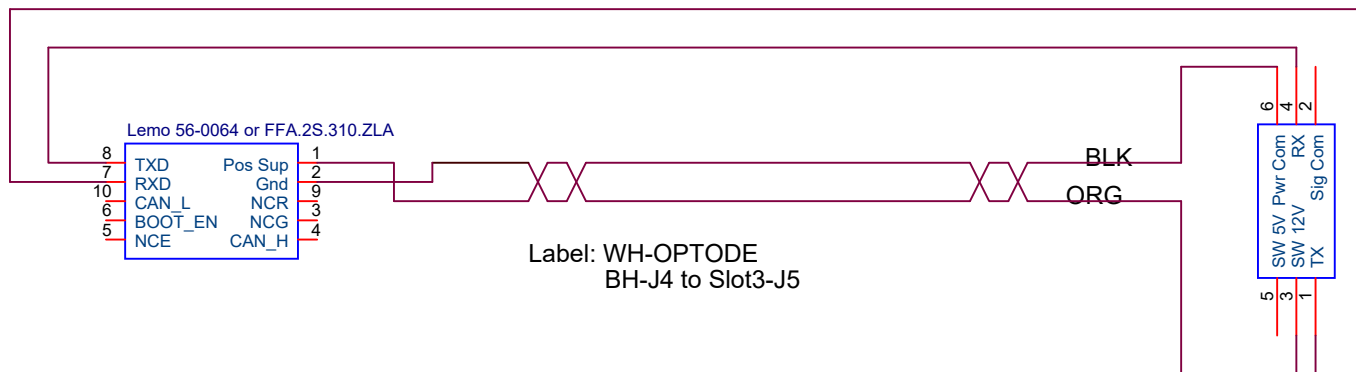


Label: WH-OPTODE
 BH-J4 to Slot3-J5

Harwin M80-4810605
 Digikey 952-2070-ND
 (Pinout looking into face)

Optode Connector
 Note: Mating connector is numbered
 the same, not mirrored

Receptacle, exterior view; pin = • bushing = °

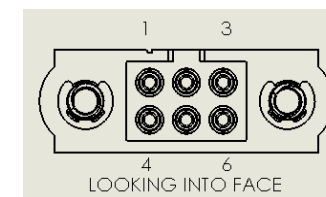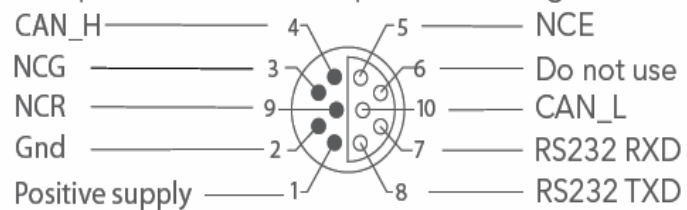

Title		
WH-OPTODE		
Size A	Document Number <Doc>	Rev <Rev Code>
Date:	Wednesday, April 24, 2019	Sheet 1 of 1