

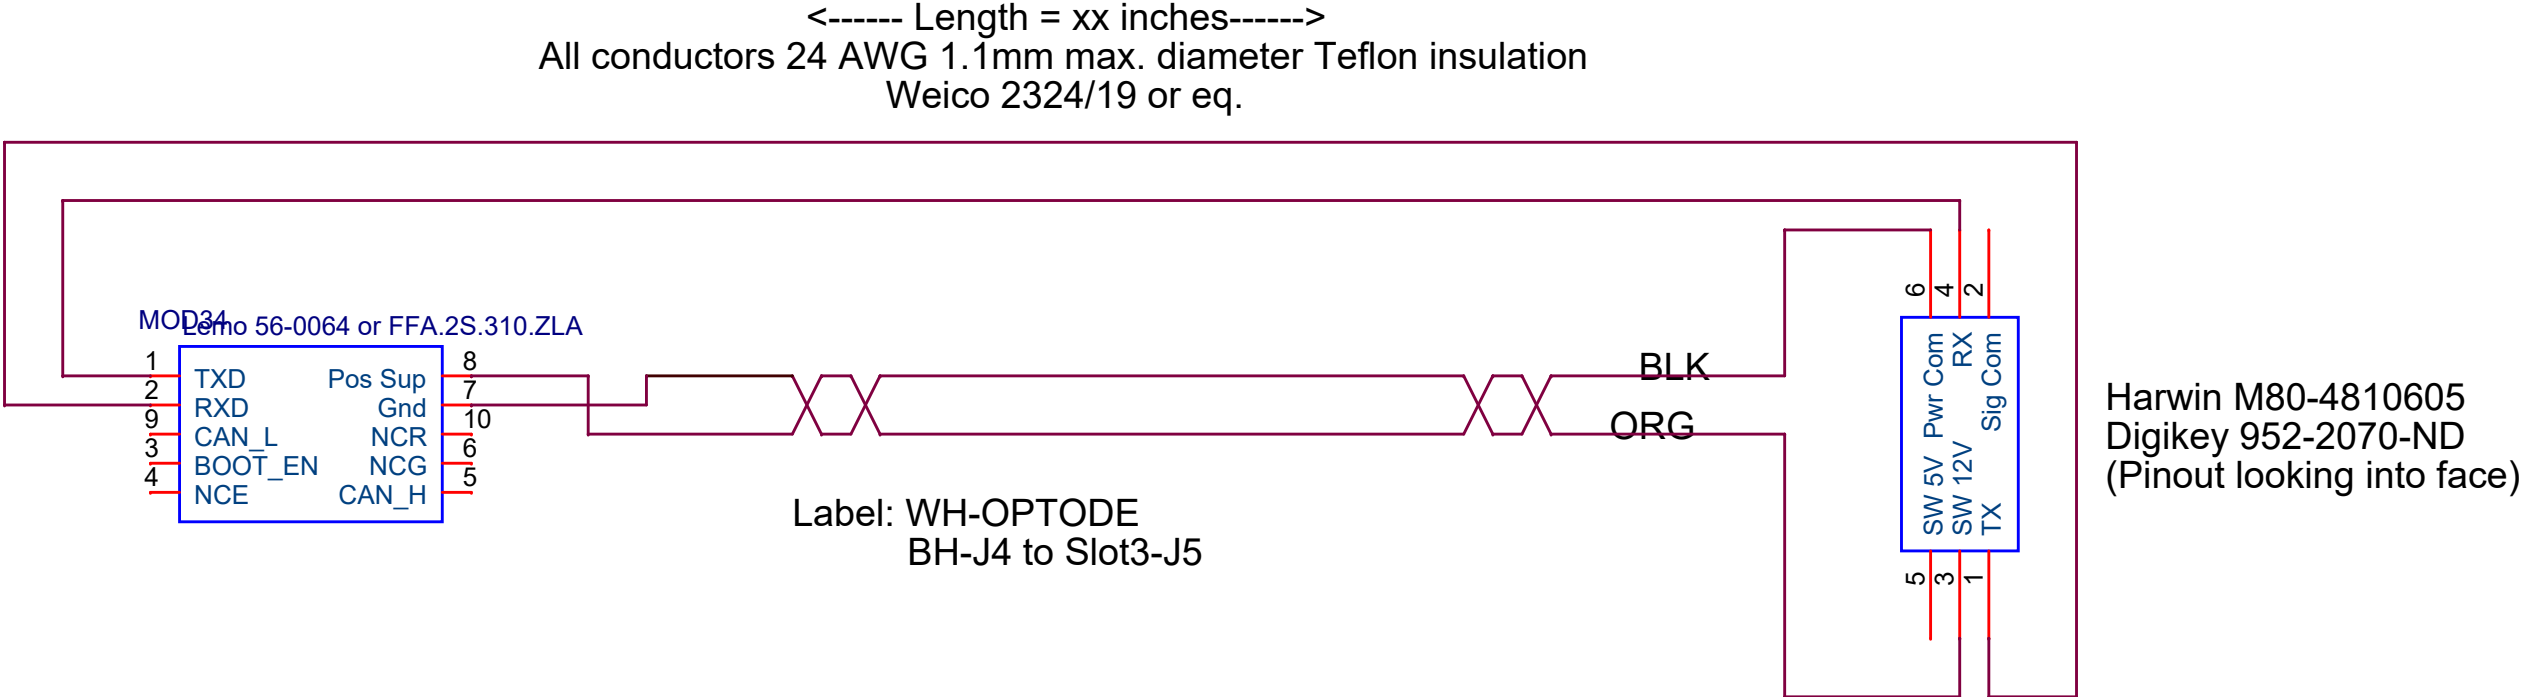


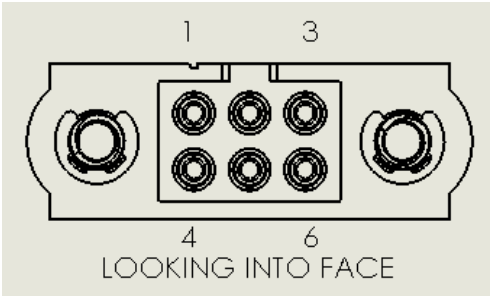

Looking at base of Optode Instrument
Note: Mating connector is numbered
the same, not mirrored

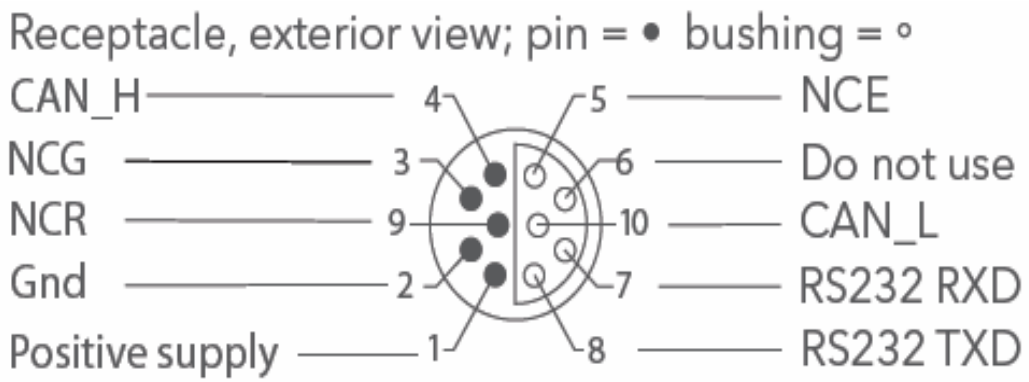

Title			
WH-OPTODE			
Size	Document Number		Rev
A	<Doc>		<RevCode>
Date:	Wednesday, June 19, 2019	Sheet	1 of 1